

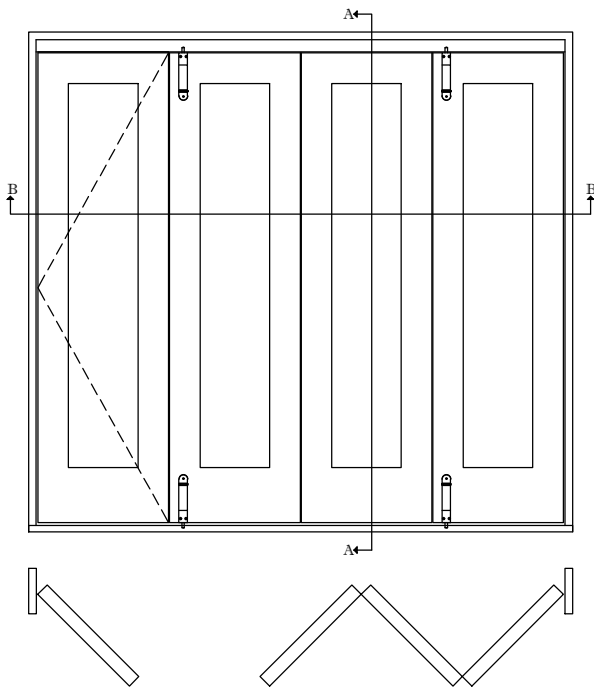


WOOD BI-FOLD DOOR

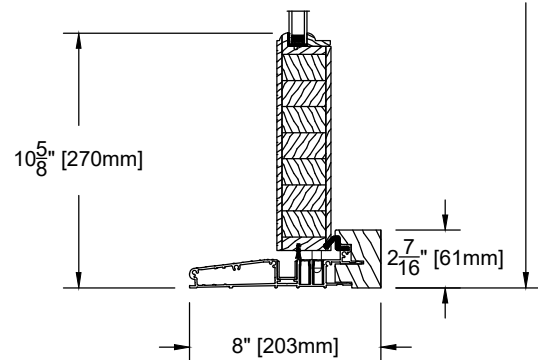


CONFIGURATION SHOWN: 1L3R

The flushbolt will be installed on the inside

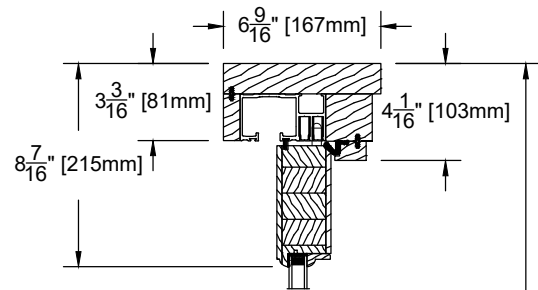


FRAME SIZE
SECTION AA

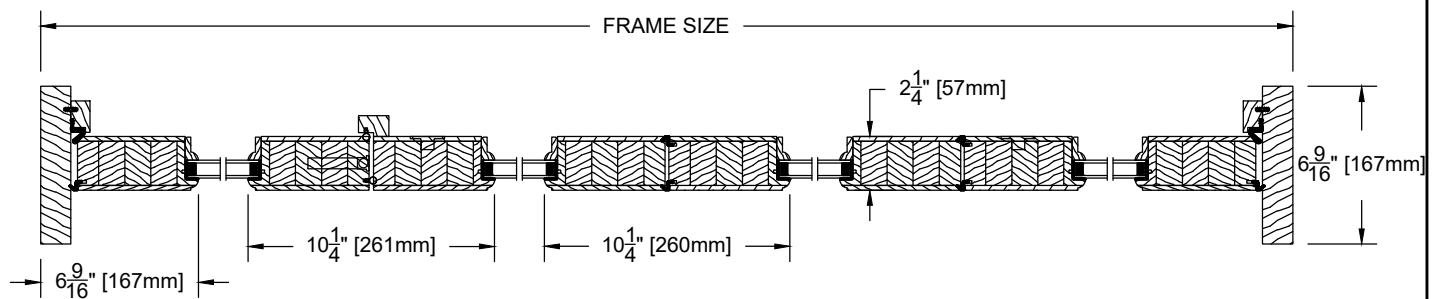


SECTION BB


WOOD BI-FOLD DOOR BRICKMOULD OPTIONS

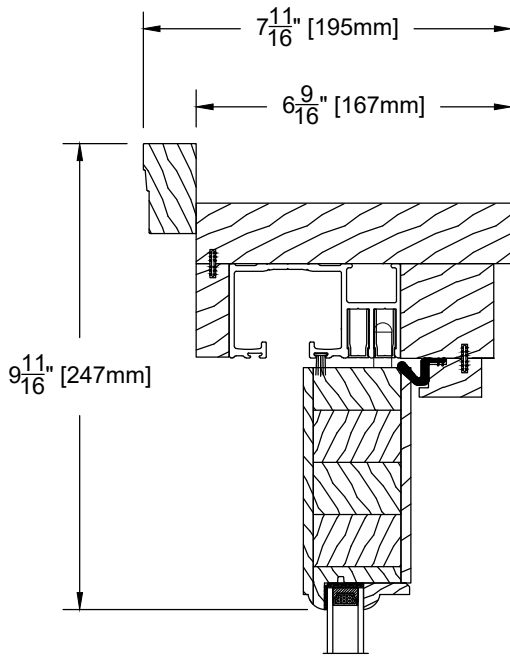

908 BRICKMOULD

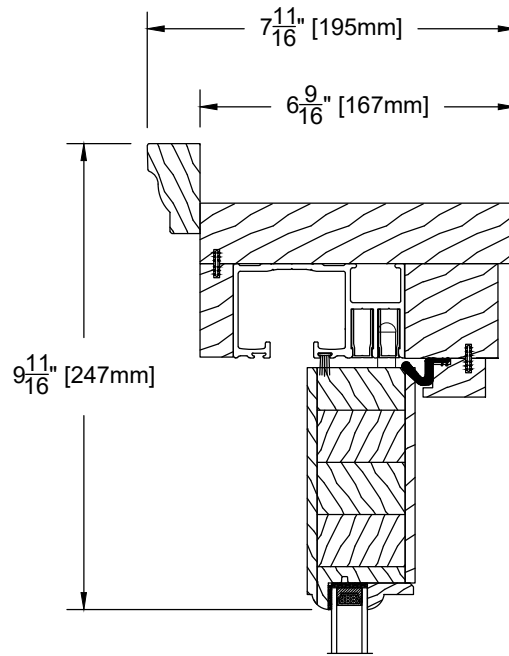


COLONIAL BRICKMOULD

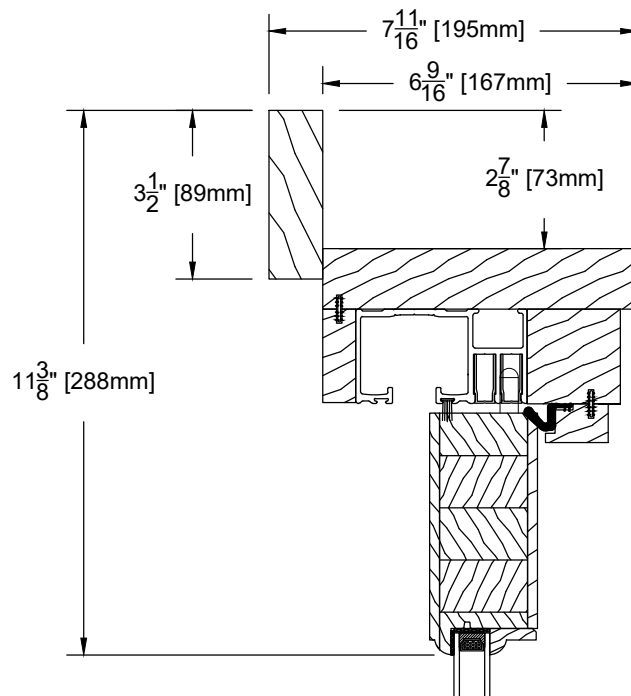


3 1/2" FLAT CASING

WOOD BI-FOLD DOOR - 3 5/8" SASH OPTION


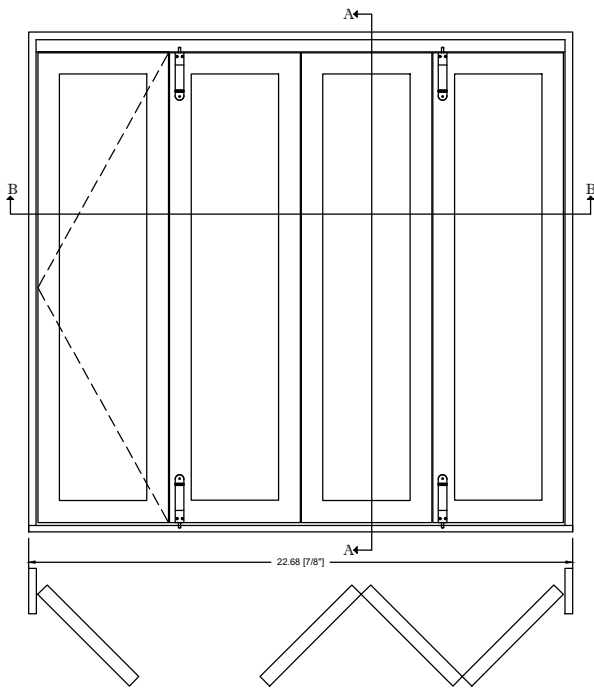


CONFIGURATION SHOWN: 1L3R

The flushbolt will be installed on the inside

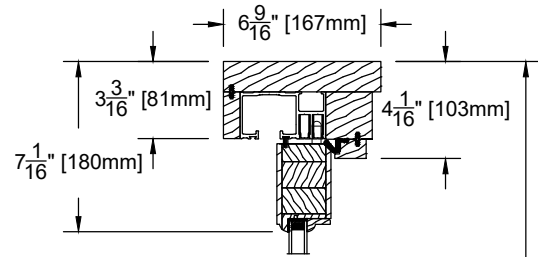


FRAME SIZE
SECTION AA

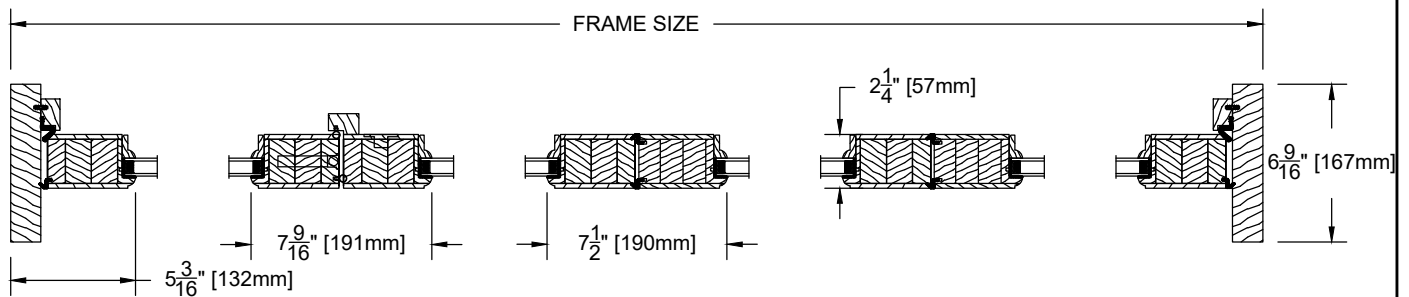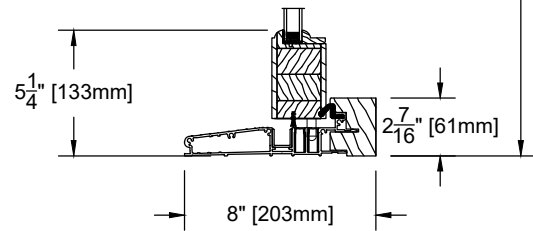



SECTION BB

WOOD BI-FOLD DOOR-WOOD PANEL OPTION

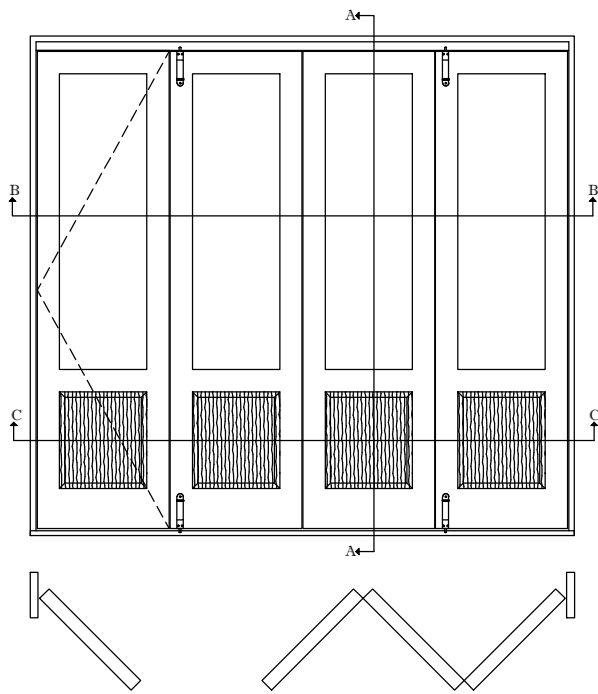


CONFIGURATION SHOWN: 1L3R

The flushbolt will be installed on the inside

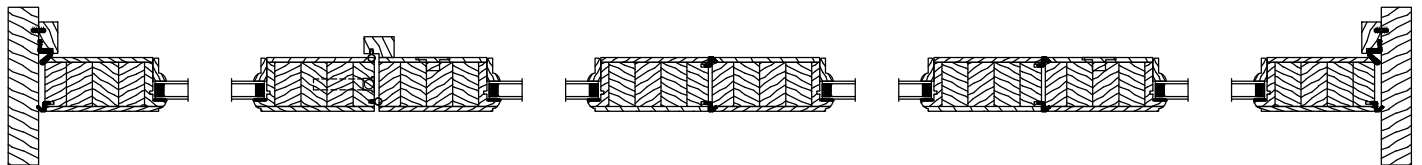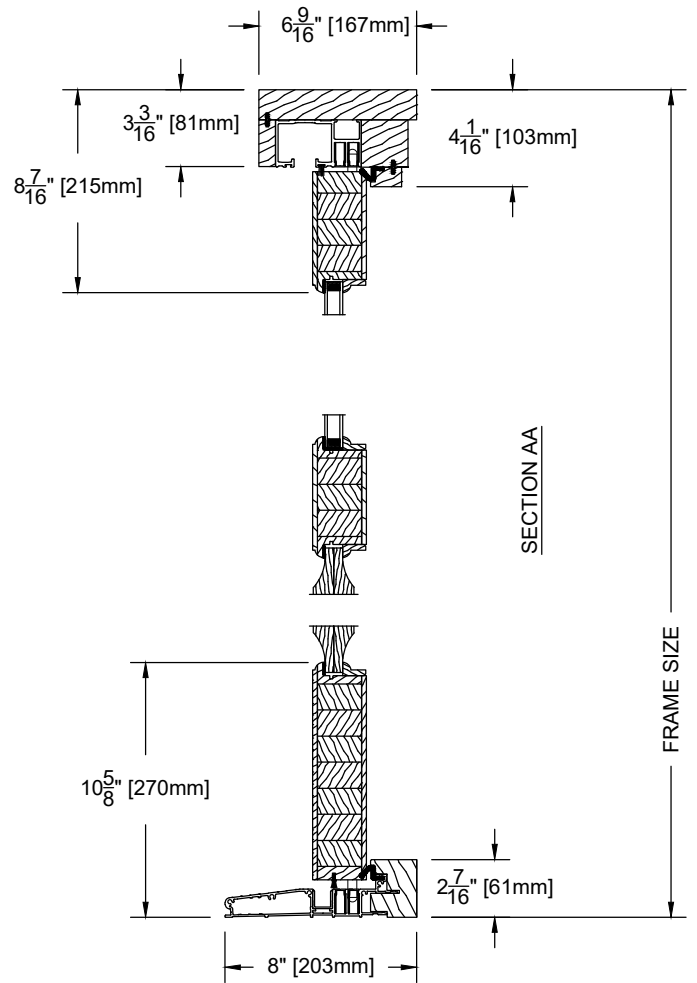


SECTION BB

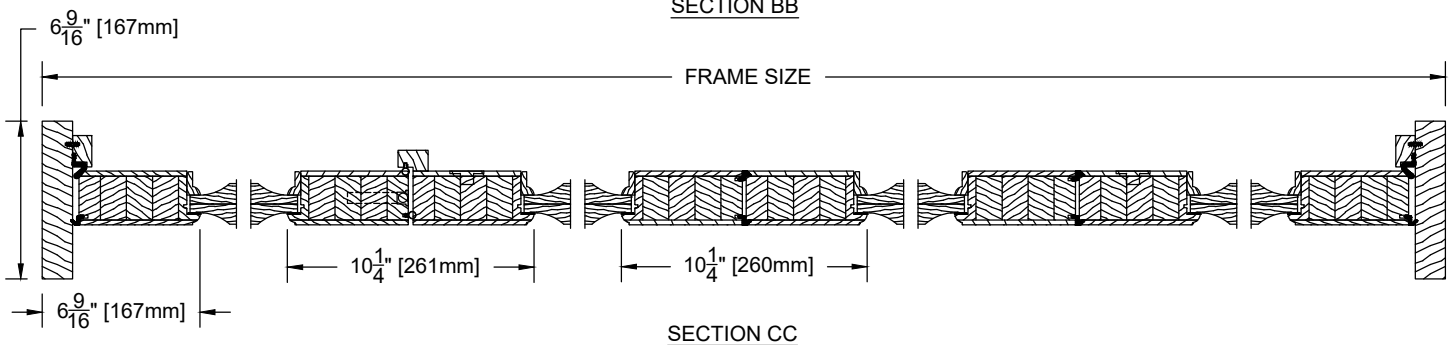


SECTION CC

WOOD BI-FOLD DOOR RETRACTABLE SCREEN (BRIO) OPTION

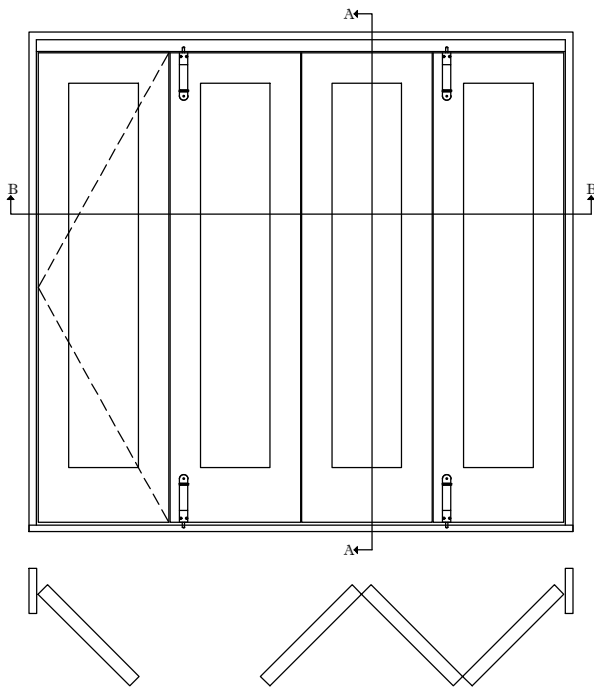


CONFIGURATION SHOWN: 1L3R

***The flushbolt will be installed on
the inside***


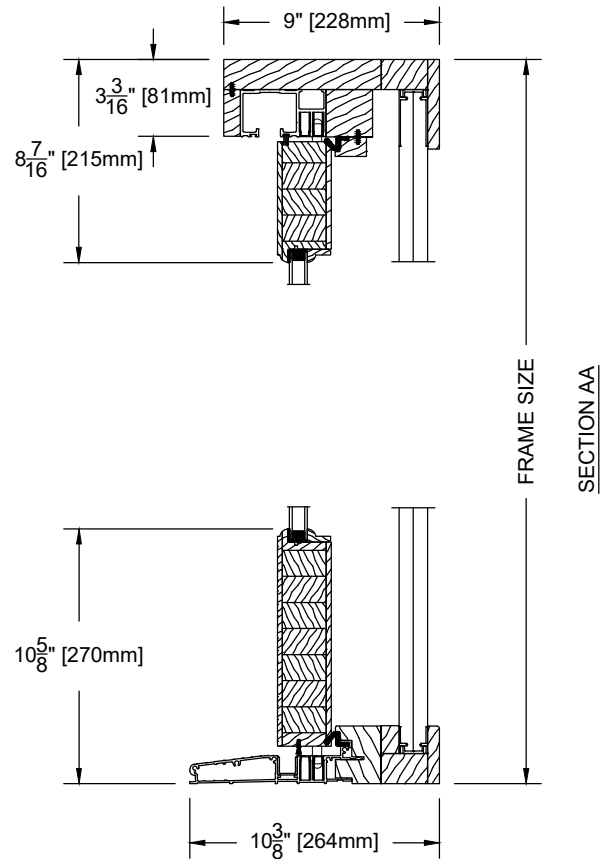


SECTION AA



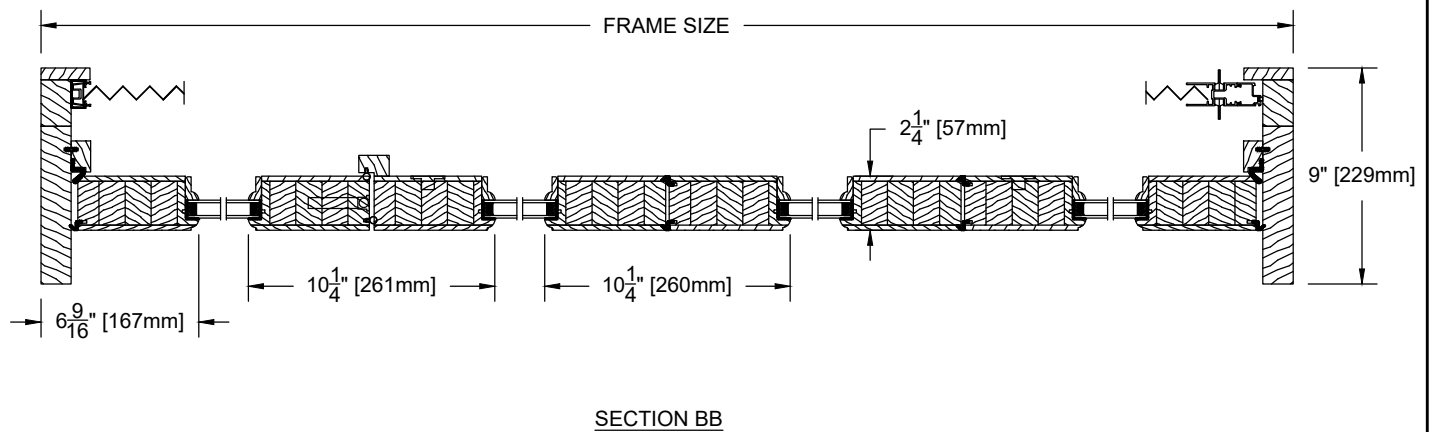


SECTION BB

DOUBLE NATUREL TRANSOM

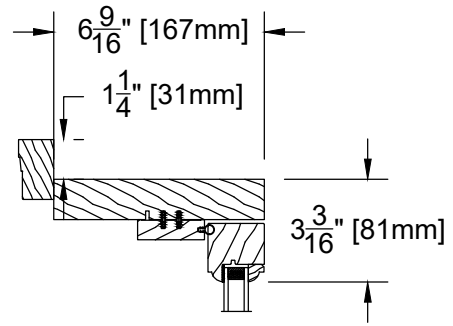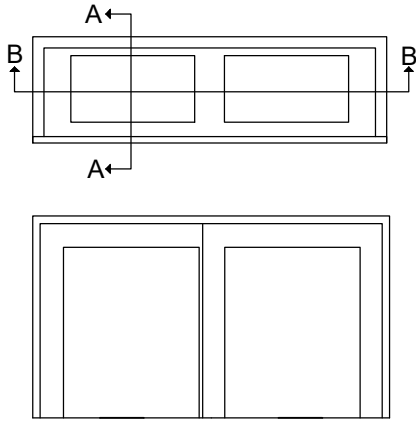


SECTION AA

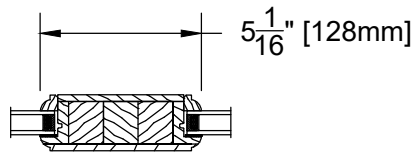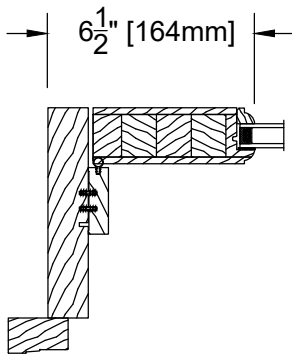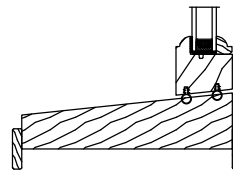


SECTION BB

ALUMINIUM CLAD BI-FOLD DOOR


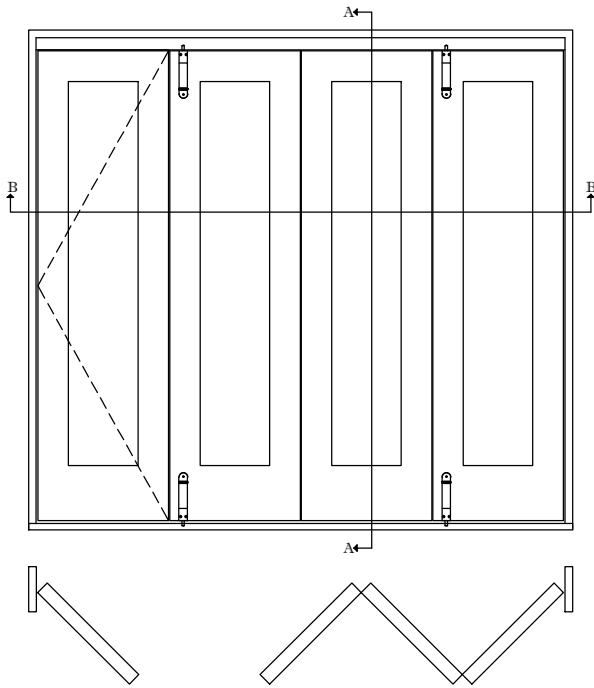


CONFIGURATION SHOWN: 1L3R

The flushbolt will be installed on the inside

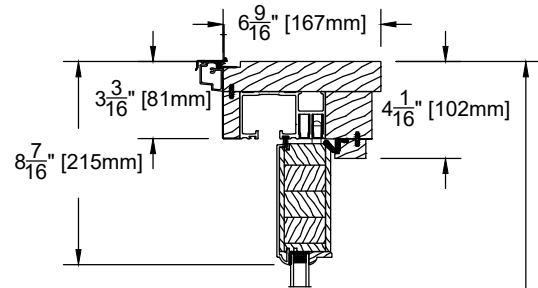


FRAME SIZE
SECTION AA

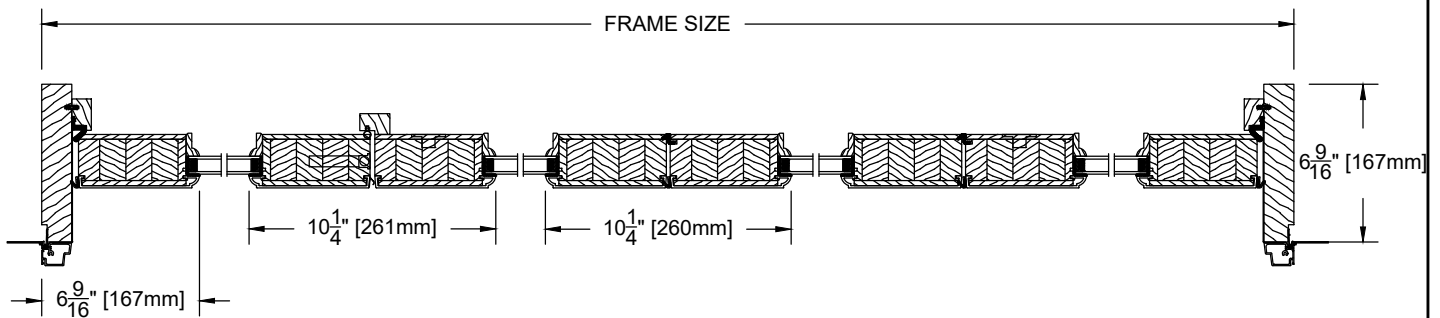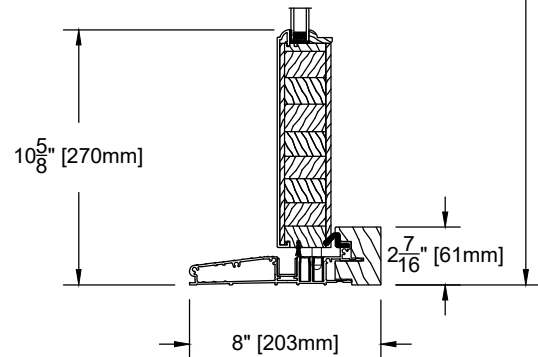


SECTION BB


ALUMINIUM CLAD BI-FOLD DOOR BRICKMOULD OPTIONS

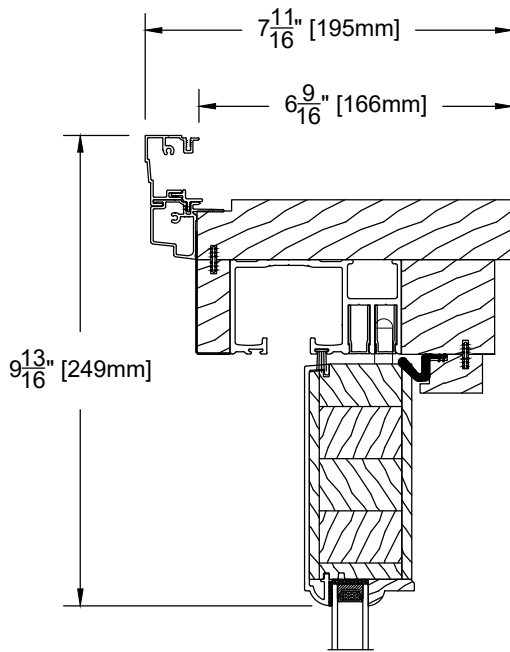

908 BRICKMOULD

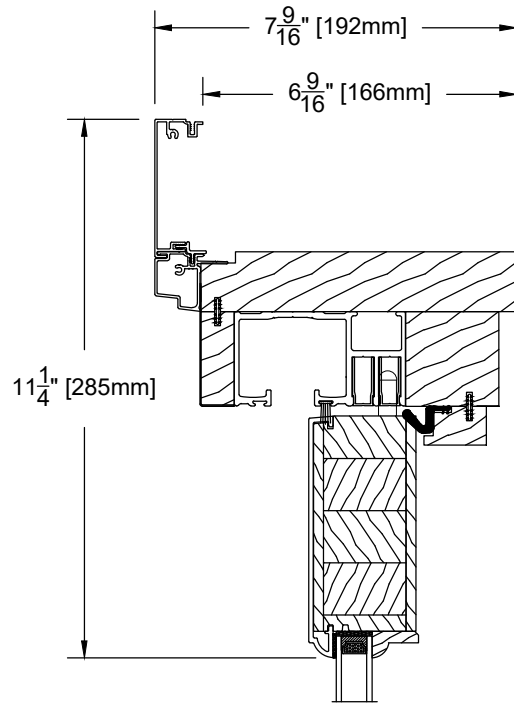


2 3/4" FLAT CASING

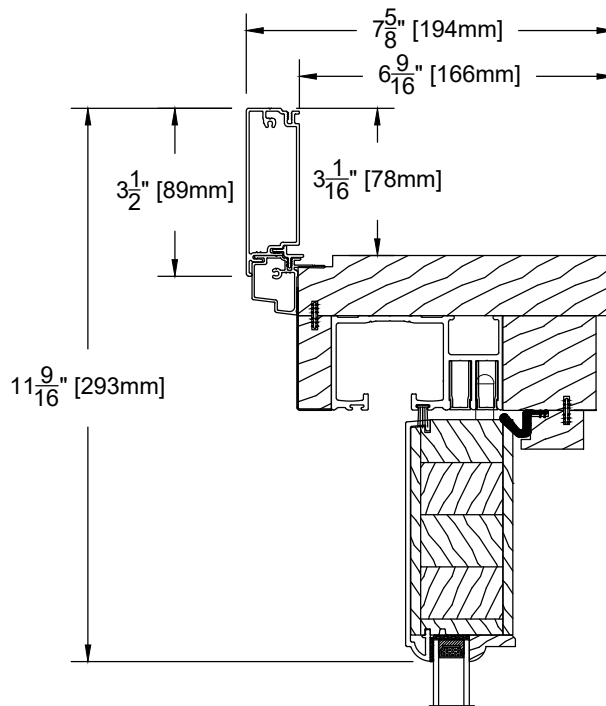


3 1/2" FLAT CASING (D-050)

ALUMINIUM CLAD BI-FOLD DOOR - 3 5/8" SASH OPTION


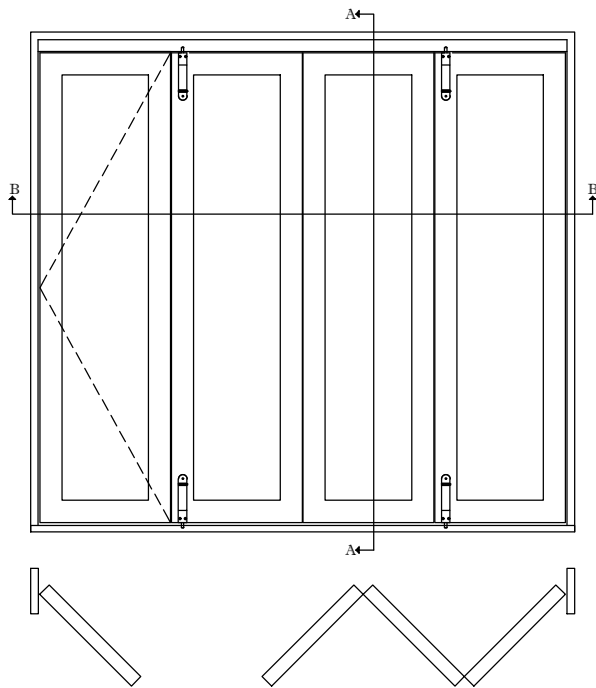


CONFIGURATION SHOWN: 1L3R

The flushbolt will be installed on the inside

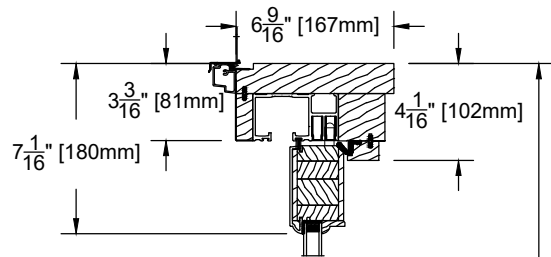


FRAME SIZE
SECTION AA

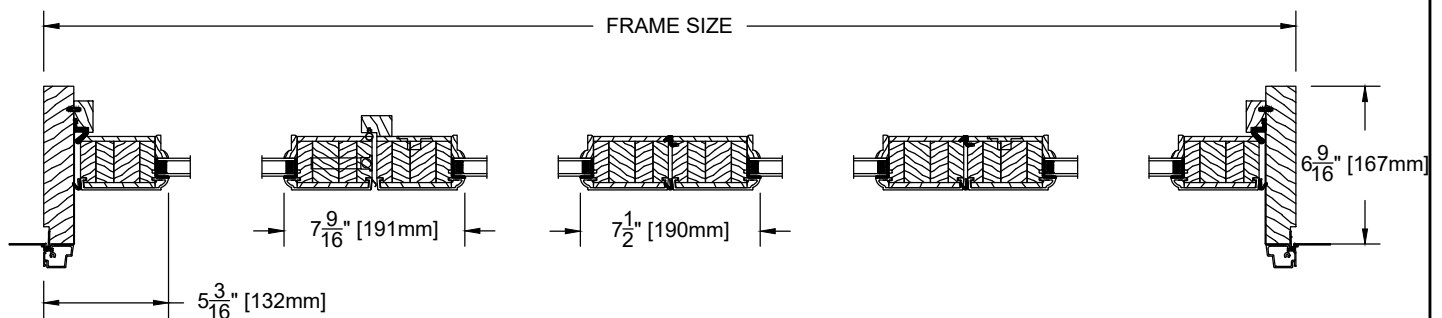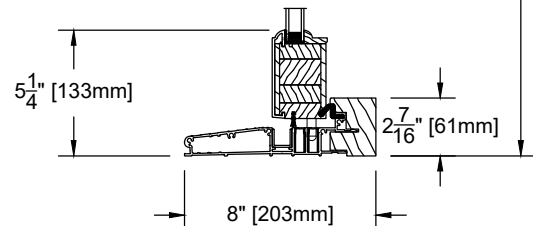


SECTION BB

ALUMINIUM CLAD BI-FOLD DOOR- WOOD PANEL OPTION

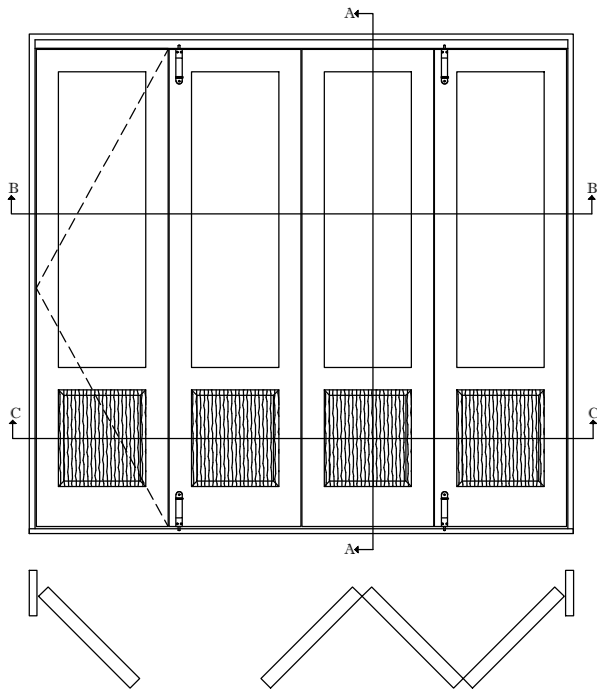


CONFIGURATION SHOWN: 1L3R

The flushbolt will be installed on the inside

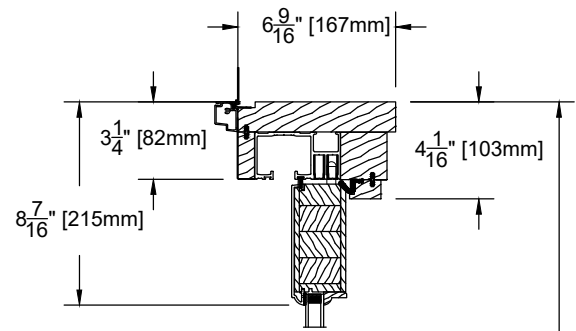


SECTION AA

FRAME SIZE

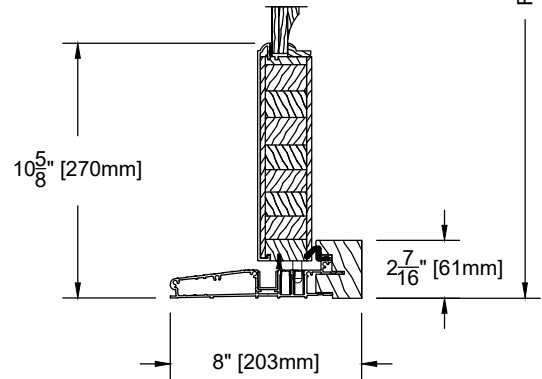


FRAME SIZE

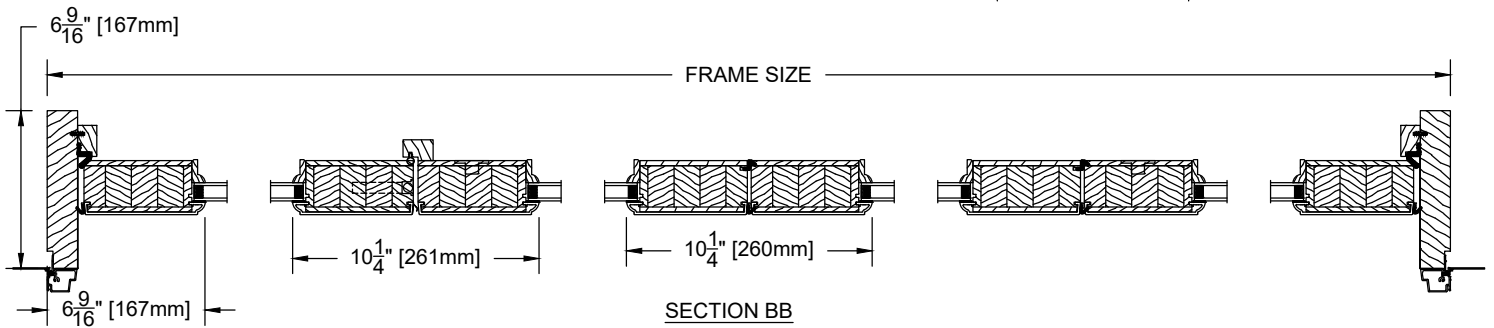

SECTION BB



SECTION CC

ALUMINIUM CLAD BI-FOLD DOOR RETRACTABLE SCREEN (BRIO) OPTION

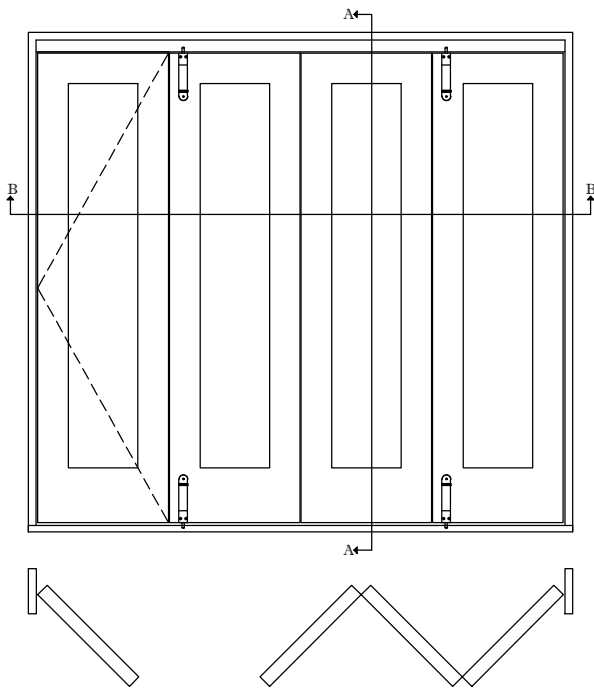



CONFIGURATION SHOWN: 1L3R

***The flushbolt will be installed on
the inside***

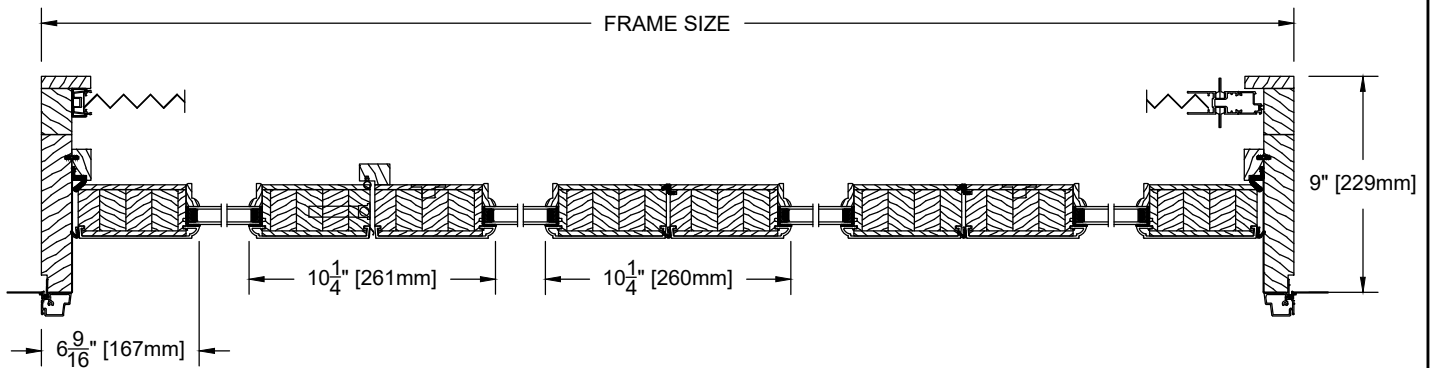
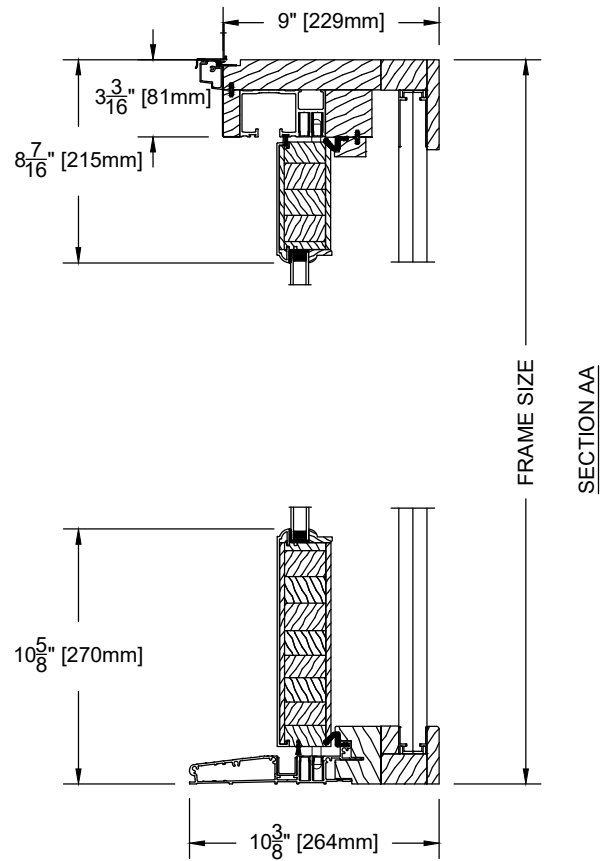


SECTION BB

DOUBLE CLAD NATUREL TRANSOM

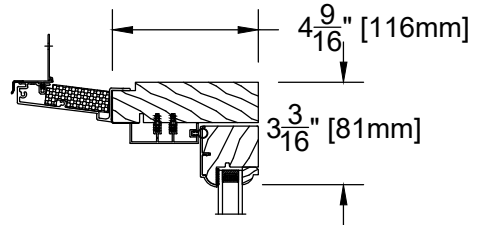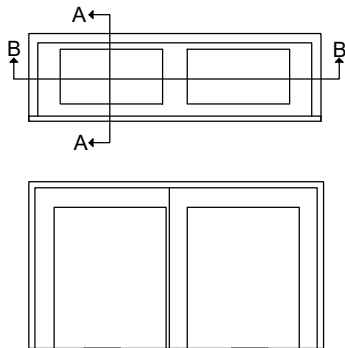


SECTION AA

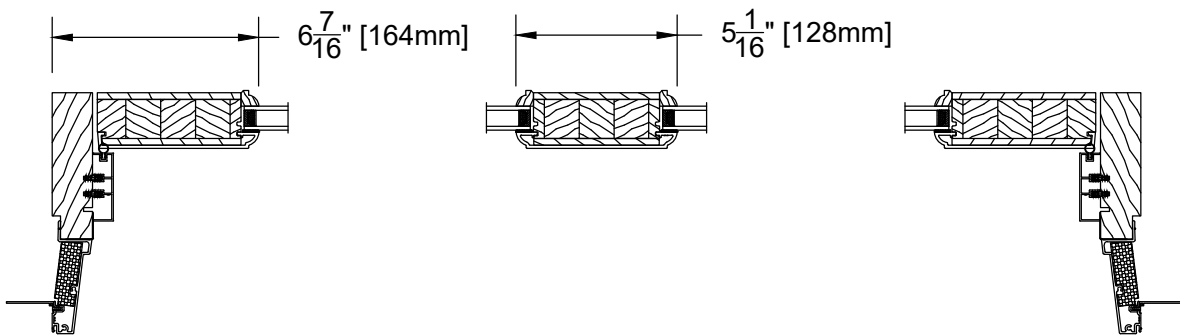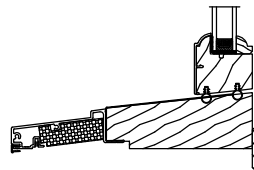


SECTION BB


ALUMINIUM CLAD BI-FOLD DOOR
OPTIONAL COLONIAL CLAD PROFILE

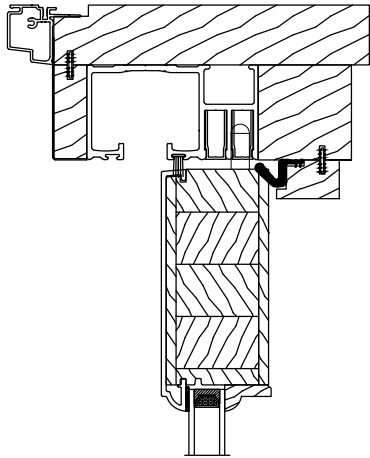


5" COLONIAL
CLAD PROFILE

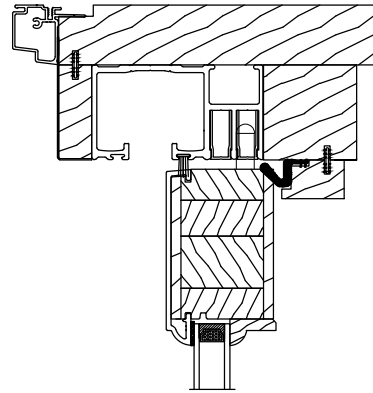

3 5/8" COLONIAL
CLAD PROFILE

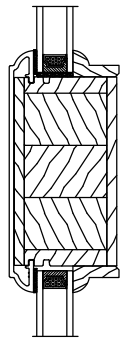


5" COLONIAL TDL
CLAD PROFILE

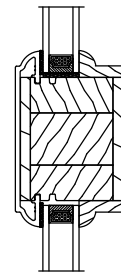


3 5/8" COLONIAL TDL
CLAD PROFILE


ALUMINIUM CLAD BI-FOLD DOOR
OPTIONAL CONTEMPORARY CLAD PROFILE

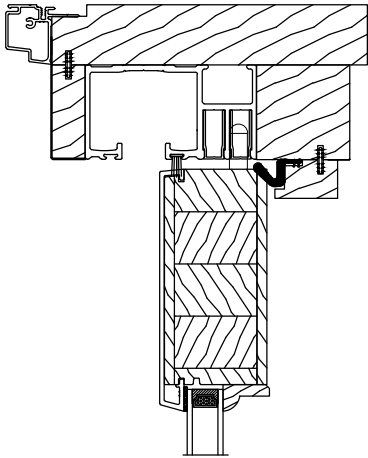


5" PUTTY GLAZE
CLAD PROFILE

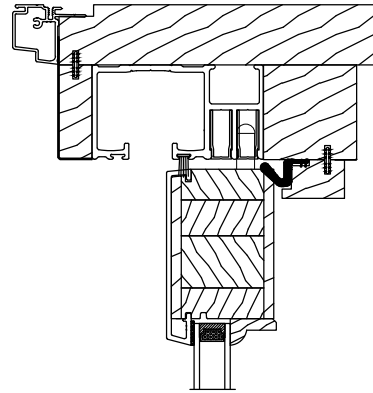

3 5/8" PUTTY GLAZE
CLAD PROFILE

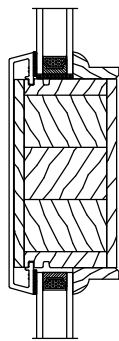

5" PUTTY GLAZE TDL
CLAD PROFILE

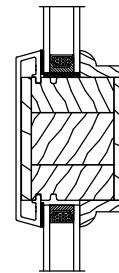

3 5/8" PUTTY GLAZE TDL
CLAD PROFILE