

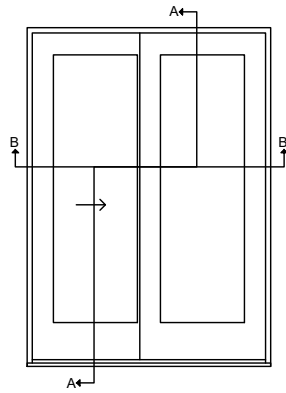


WOOD 2 1/4" PANEL DOUBLE SLIDING PATIO DOOR WITH
908 BRICKMOULD CASING AND STANDARD 7 9/16" FRAME

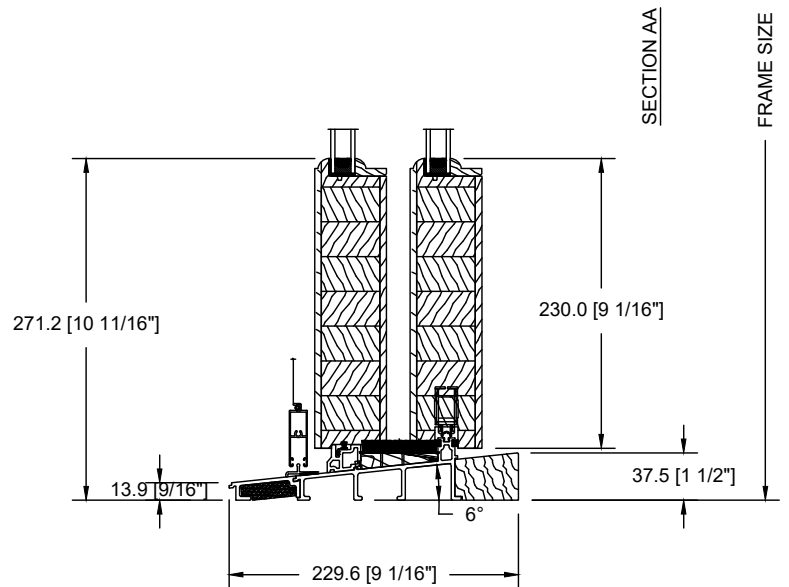


OUVRANT
OPERATING

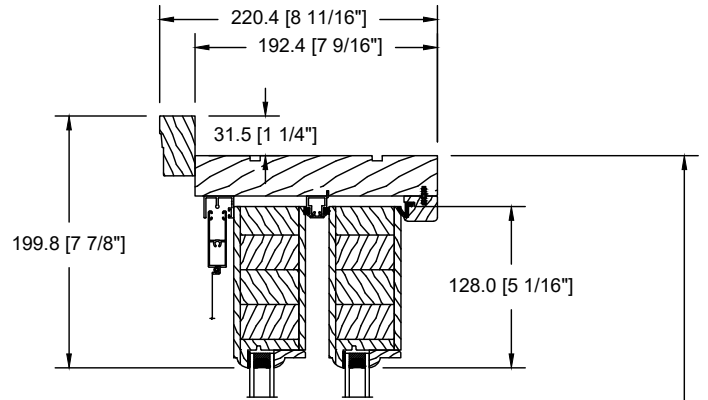

SECTION AA


FRAME SIZE

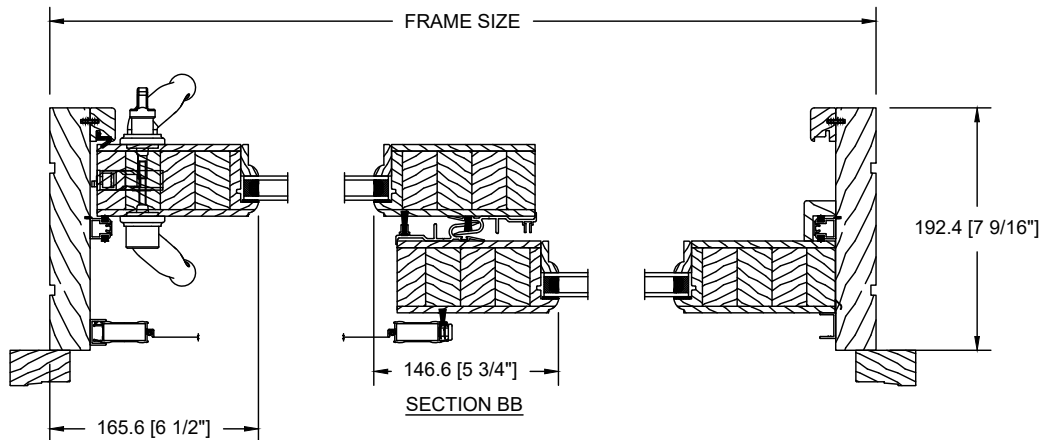




FRAME SIZE

SECTION BB


WOOD 2 1/4" PANEL TRIPLE SLIDING PATIO DOOR XO0
WITH 908 BRICKMOULD CASING AND STANDARD 7 9/16" FRAME

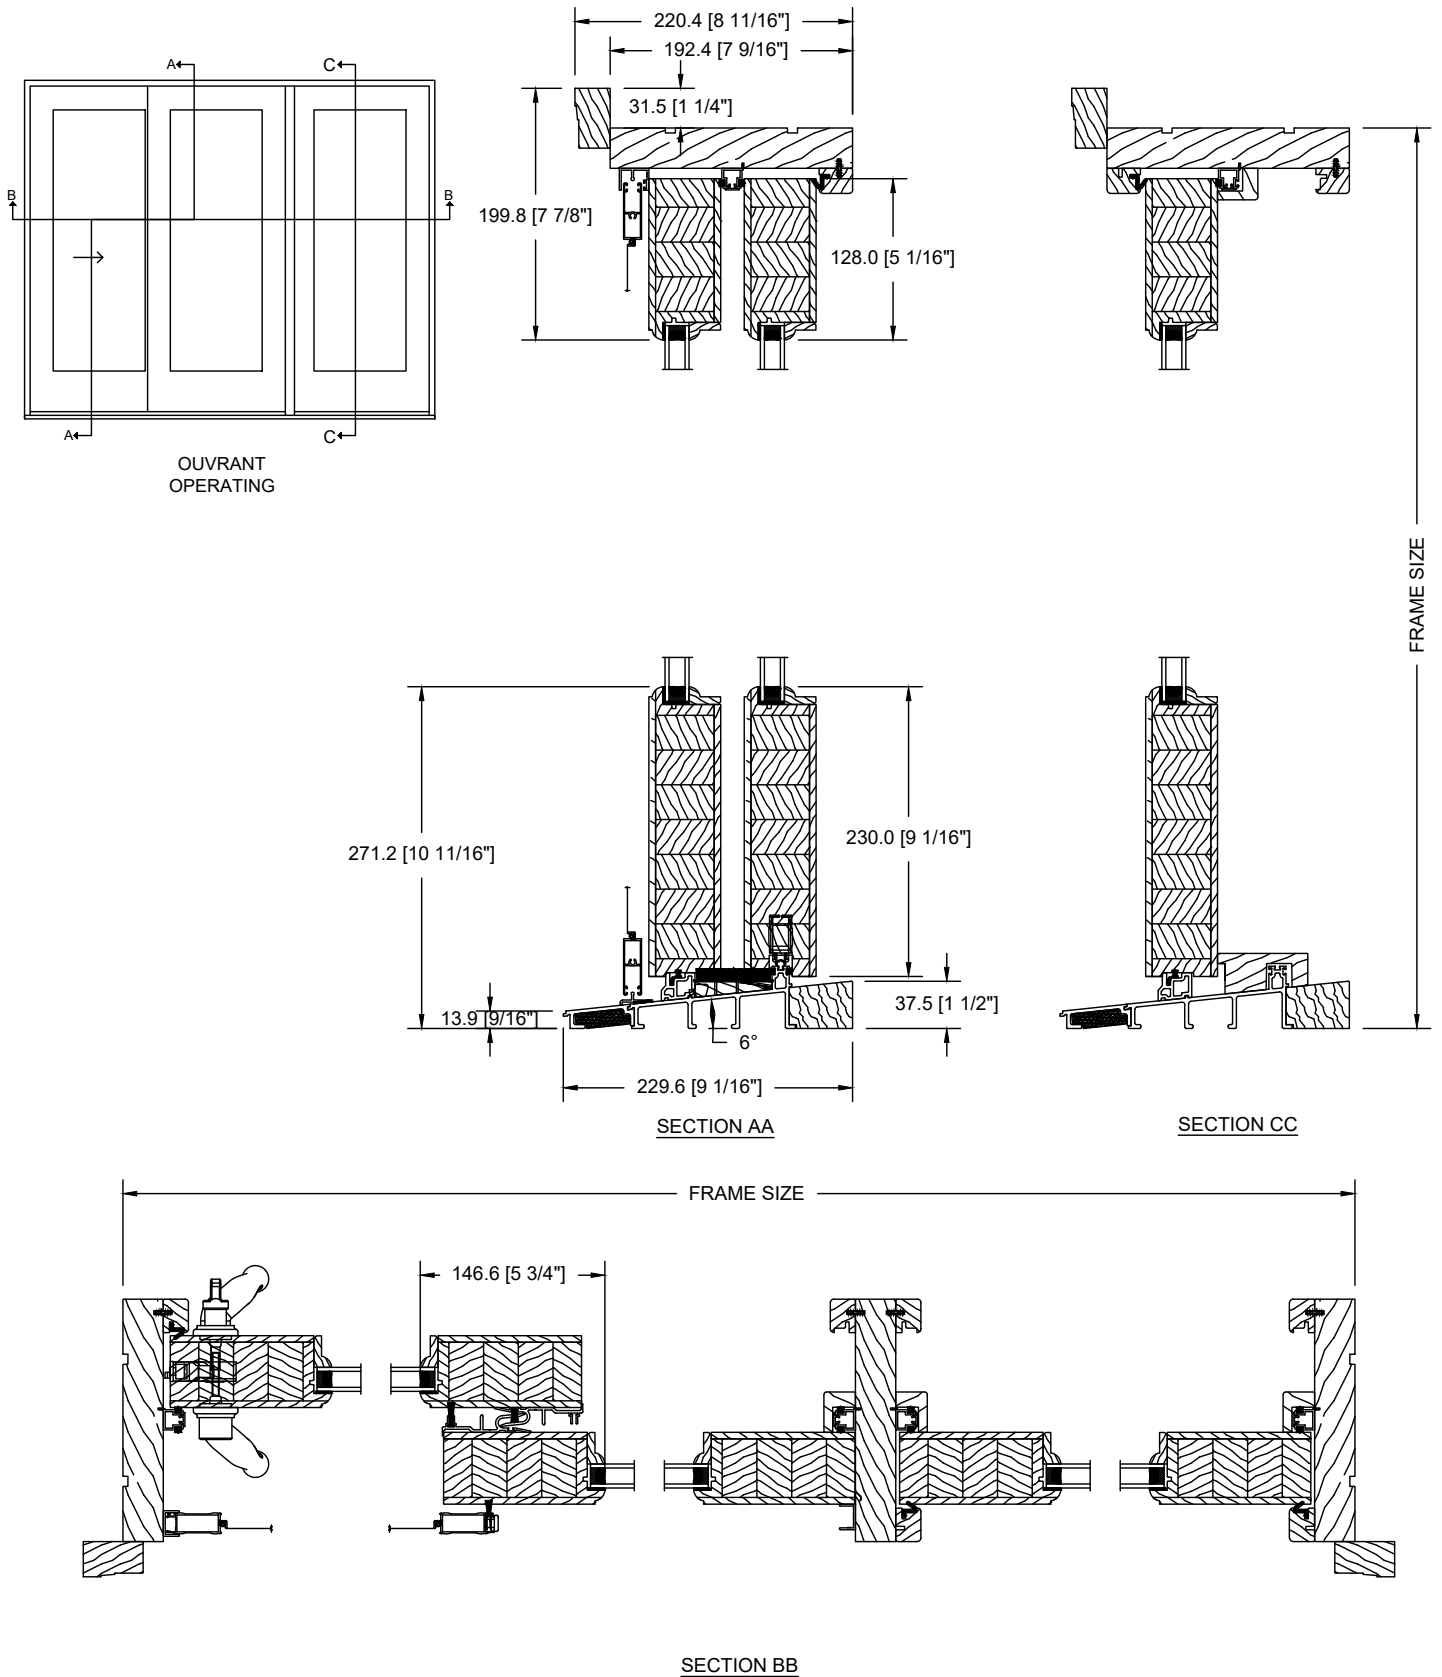

WOOD 2 1/4" PANEL TRIPLE SLIDING PATIO DOOR XO
WITH 908 BRICKMOULD CASING AND STANDARD 7 9/16" FRAME

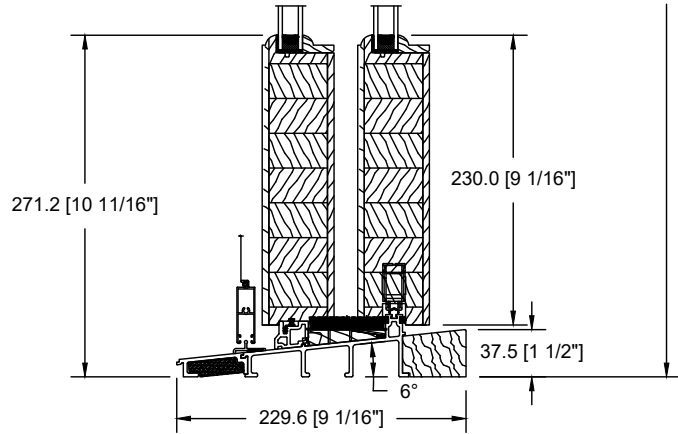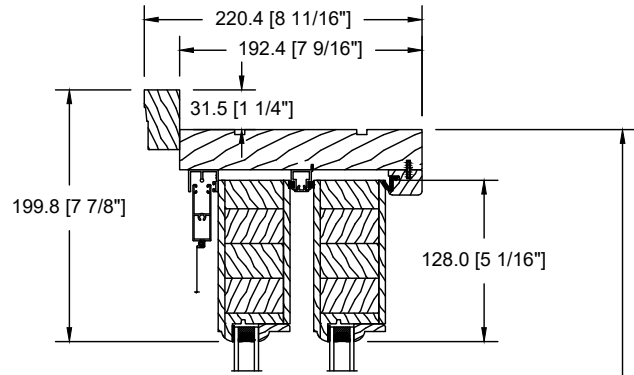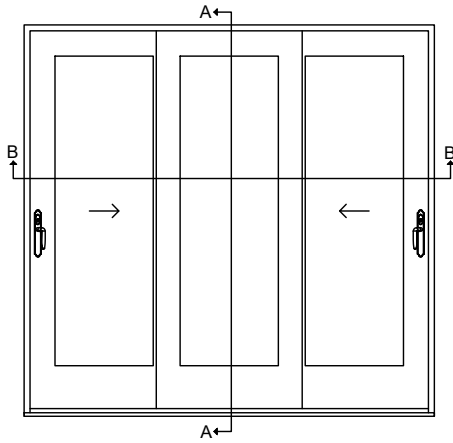


SECTION AA


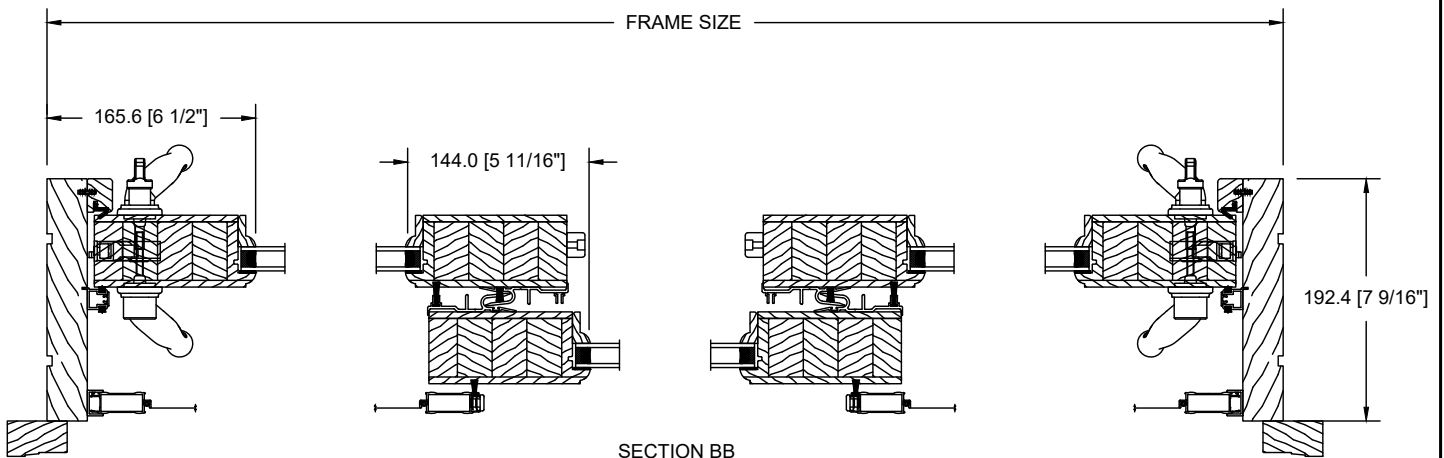


SECTION BB


WOOD 2 1/4" PANEL QUADRUPLE SLIDING PATIO DOOR OXXO
WITH 908 BRICKMOULD CASING AND STANDARD 7 9/16" FRAME

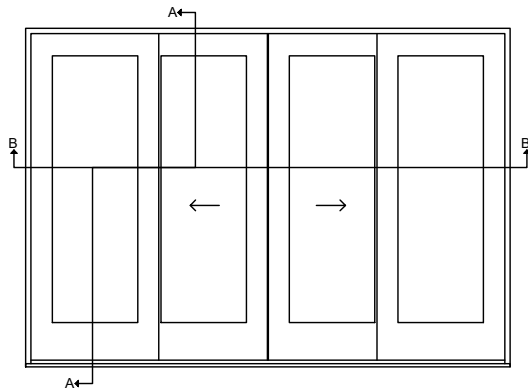

OUVRANT
OPERATING

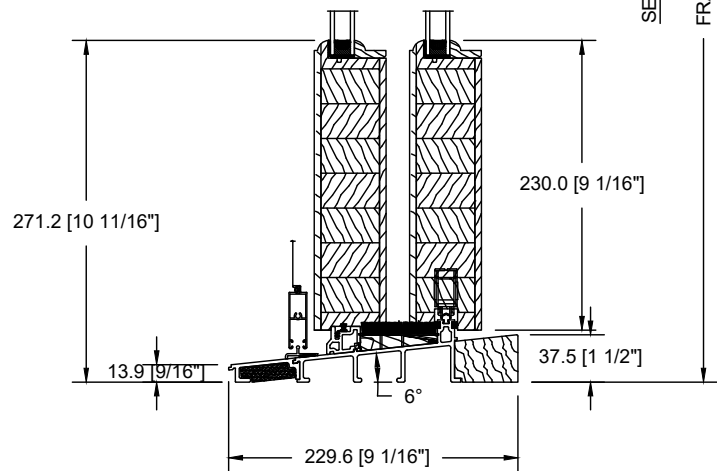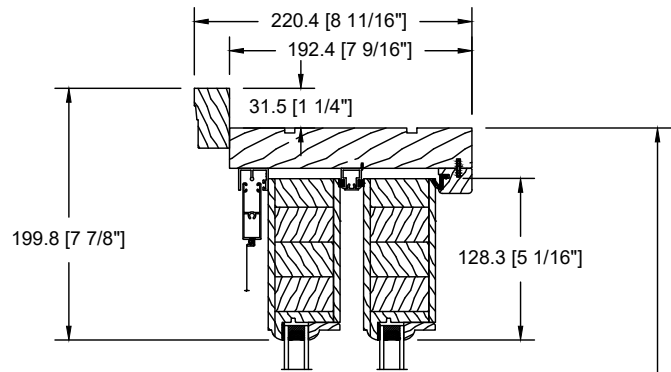


SECTION AA
FRAME SIZE

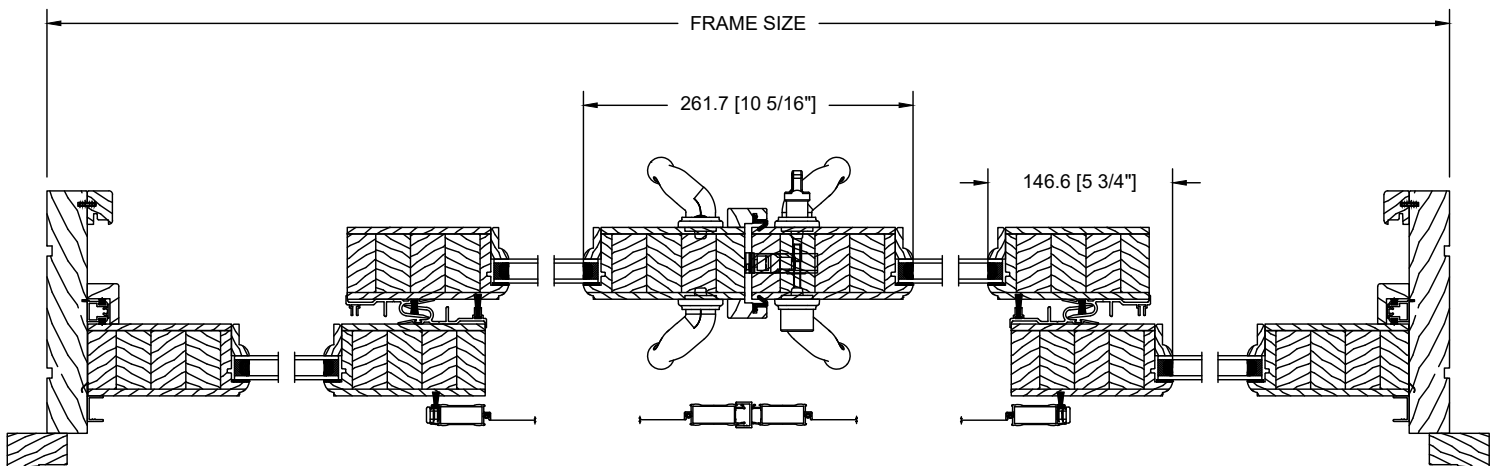


SECTION BB


WOOD 2 1/4" PANEL QUADRUPLE SLIDING PATIO DOOR (SIDELIGHT)
WITH 908 BRICKMOULD CASING AND STANDARD 7 9/16" FRAME

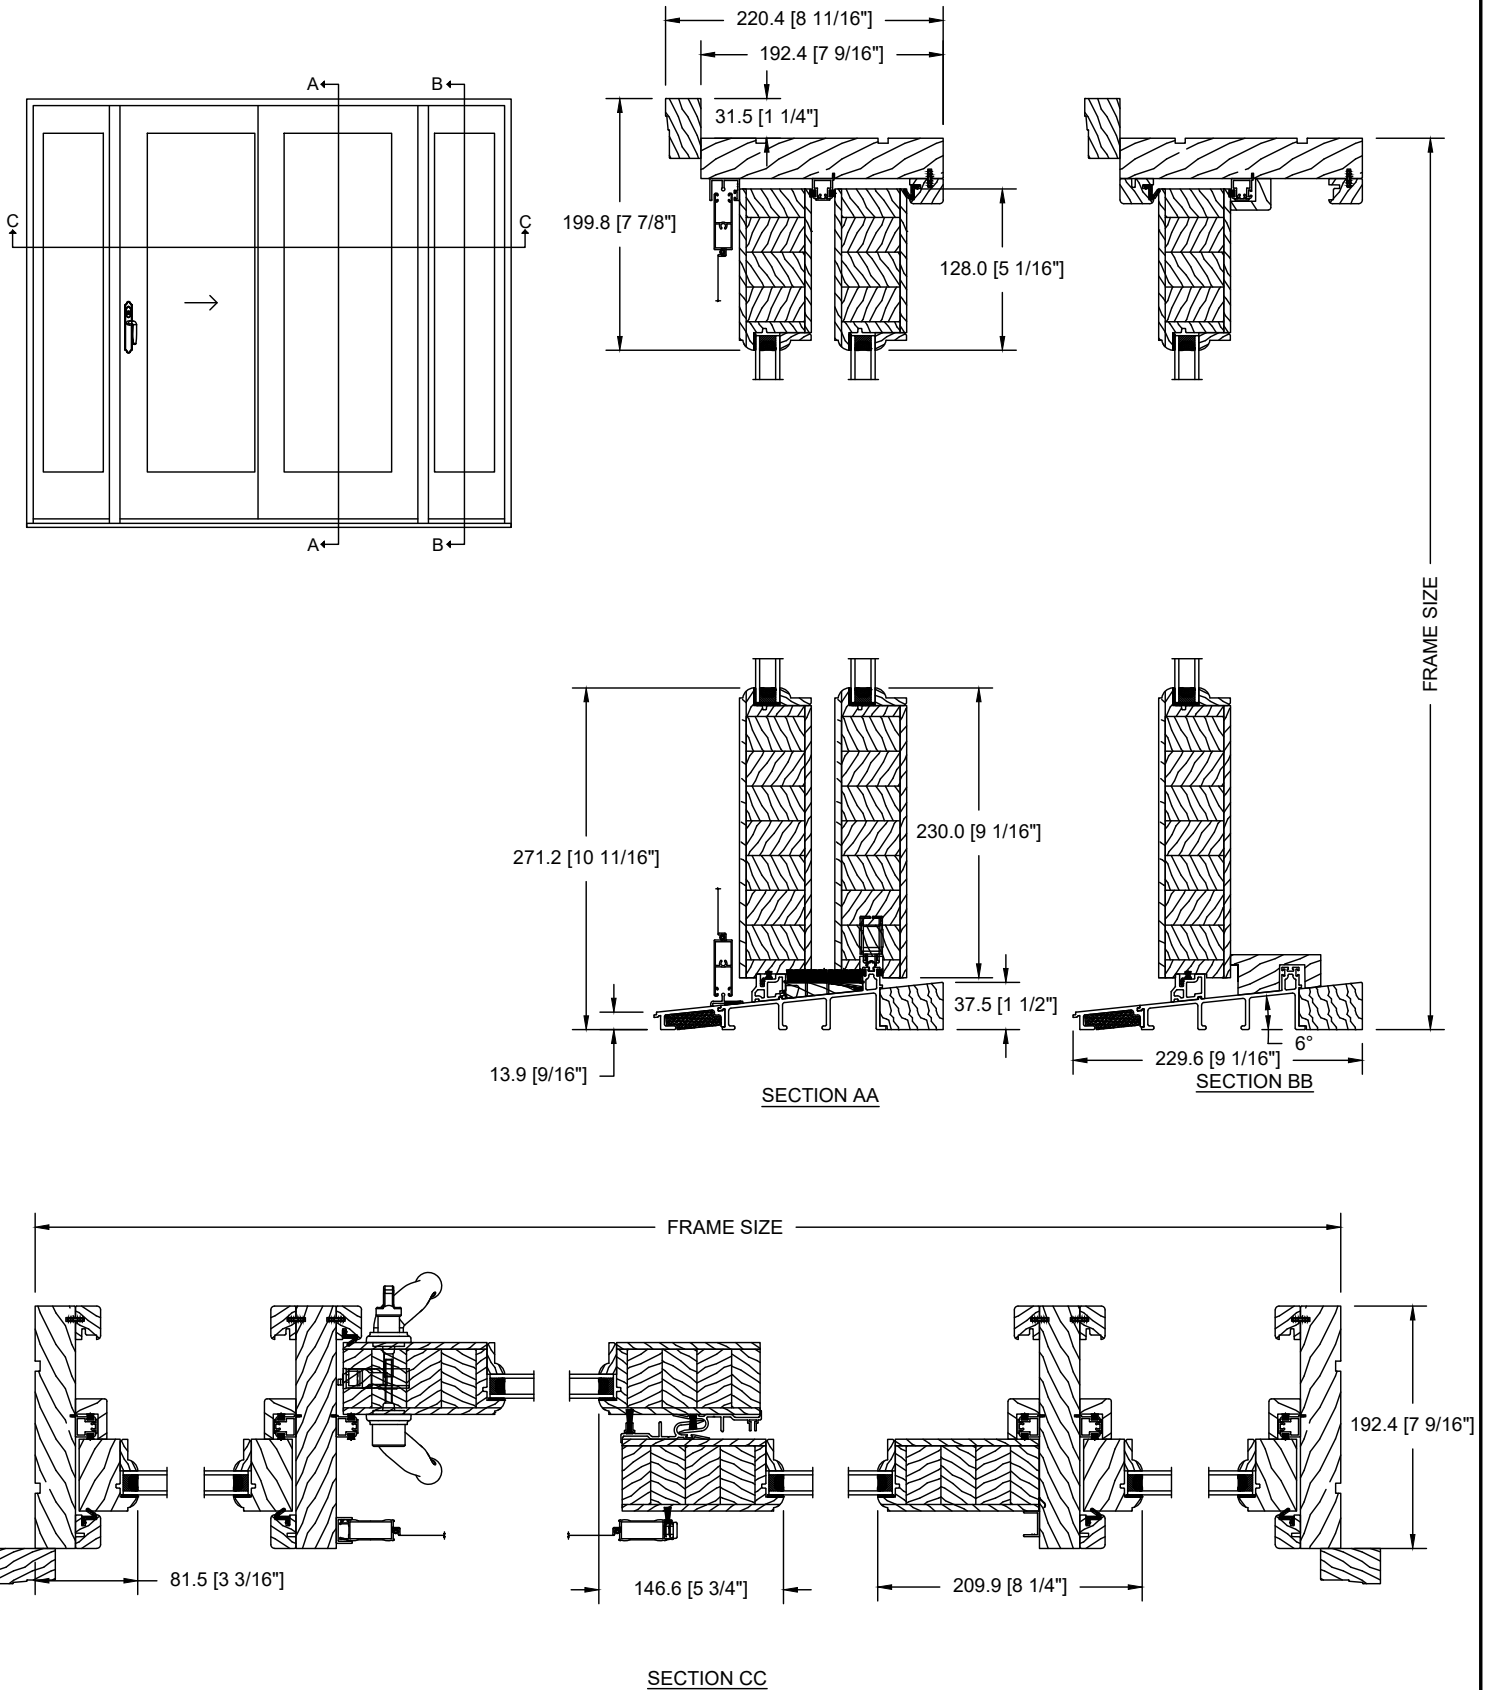


OPTIONS BRICKMOULDE À BRIS
 PORTES À PANOUEUX DE BOIS

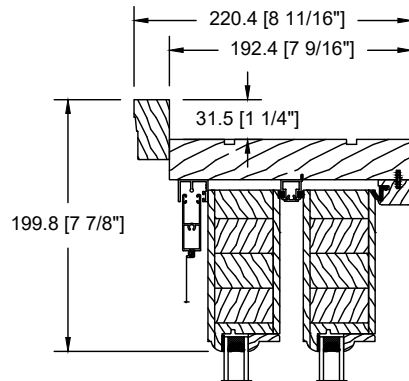

908 BRICKMOULD


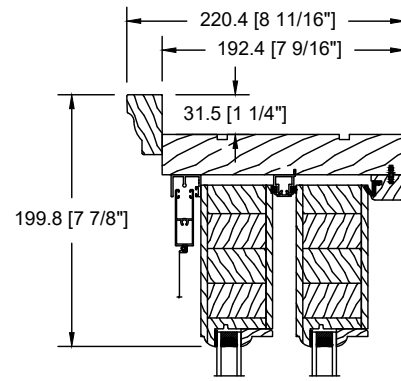


COLONIAL BRICKMOULD


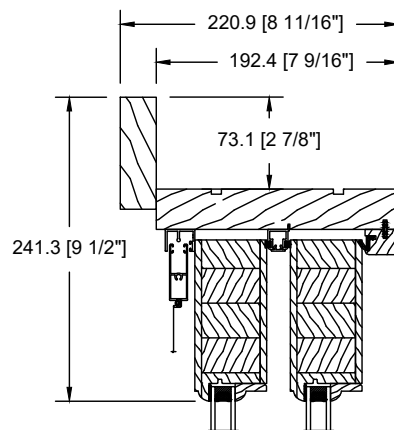


2 $\frac{3}{4}$ \"/>



WOOD 2 1/4" PANEL DOUBLE SLIDING PATIO DOOR WITH
908 BRICKMOULD CASING AND STANDARD 7 9/16" FRAME / OPTIONNAL 3 5/8" SASH

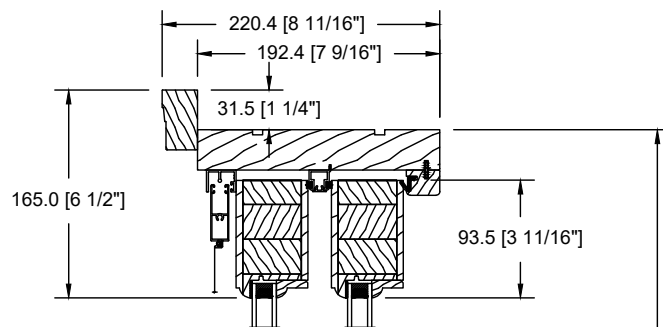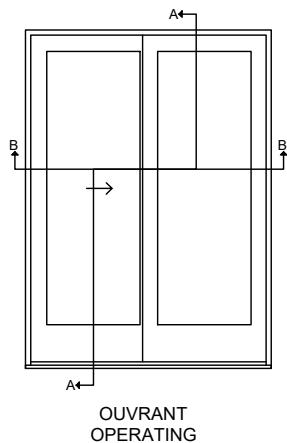





SECTION AA
FRAME SIZE

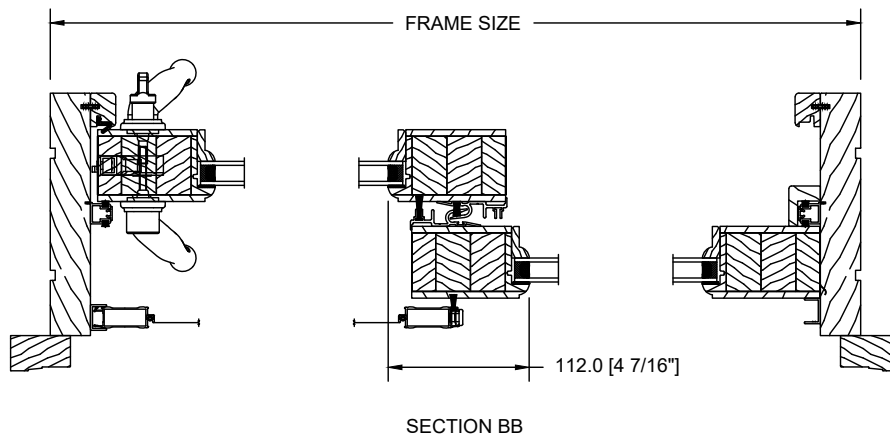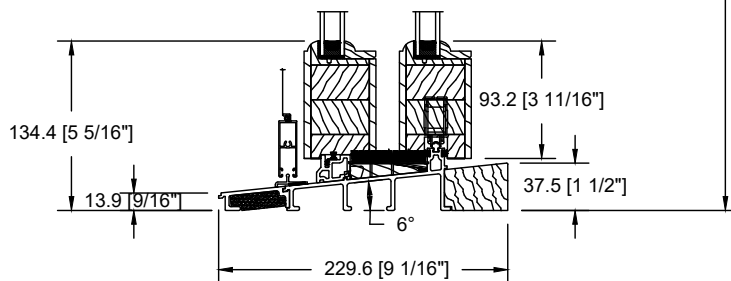


IMPOSTO DO BALCÃO DE ALUMÍNIO (SOMENTE 2 1/4" CASAS) 6 9/16"

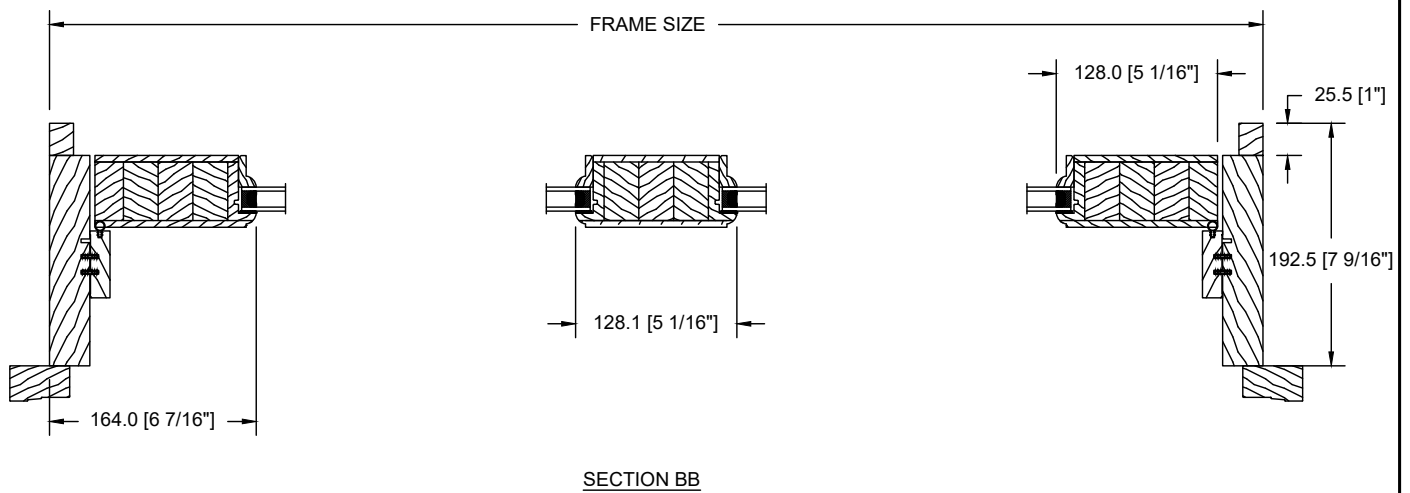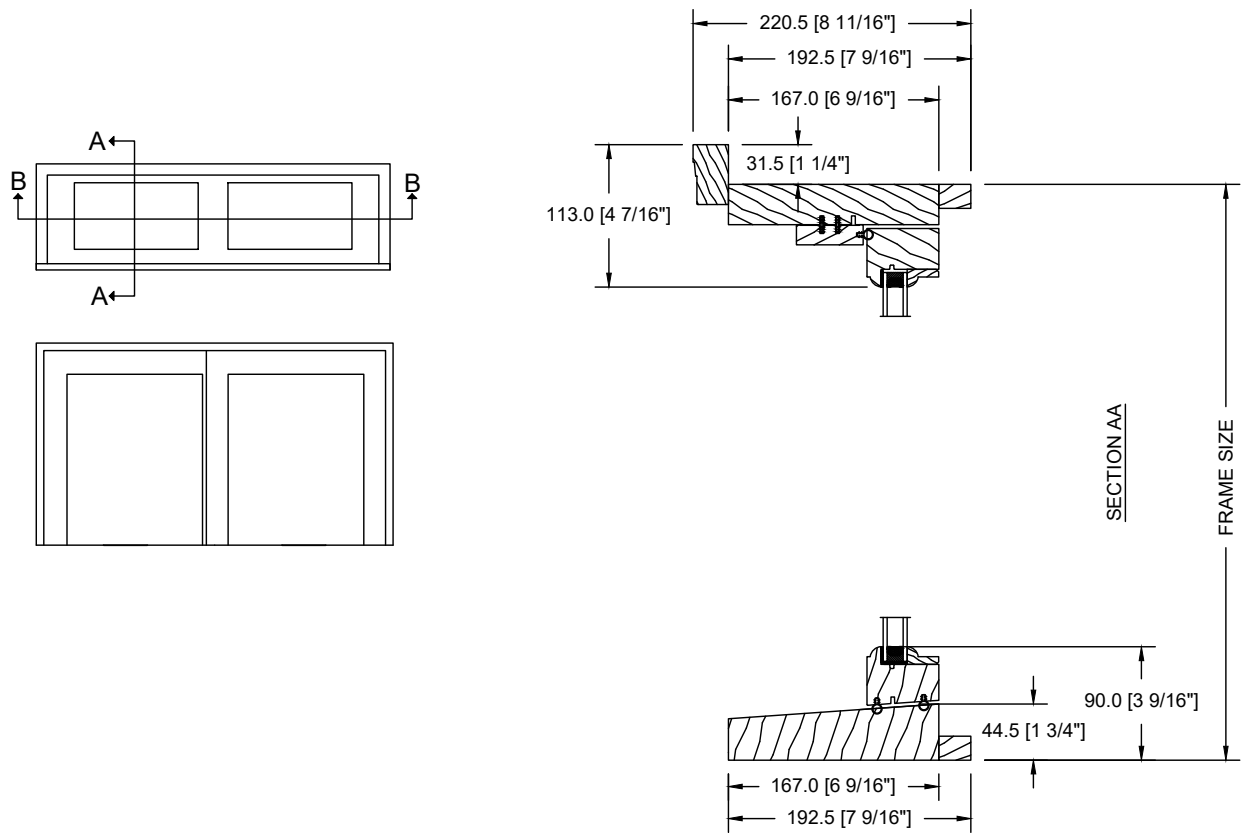





ALUMINIUM CLAD 2 1/4" PANEL SLIDING PATIO DOOR WITH
VINYL NAILING FIN AND STANDARD 7 9/16" FRAME

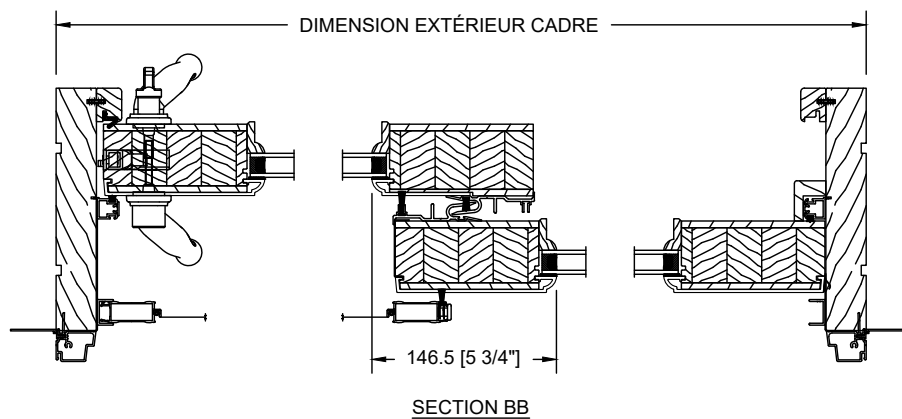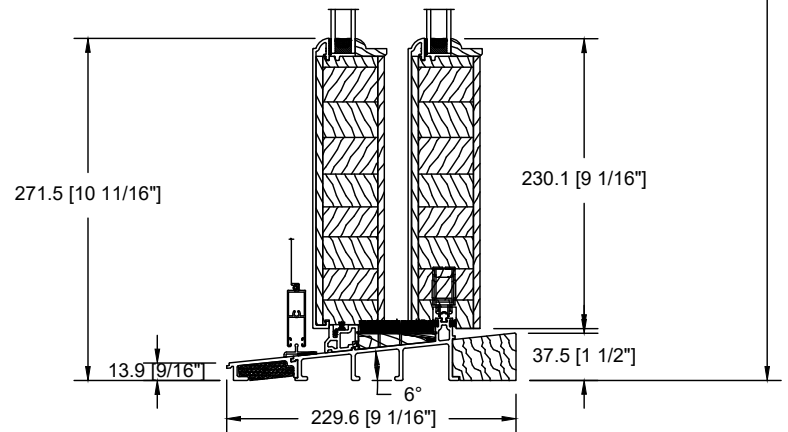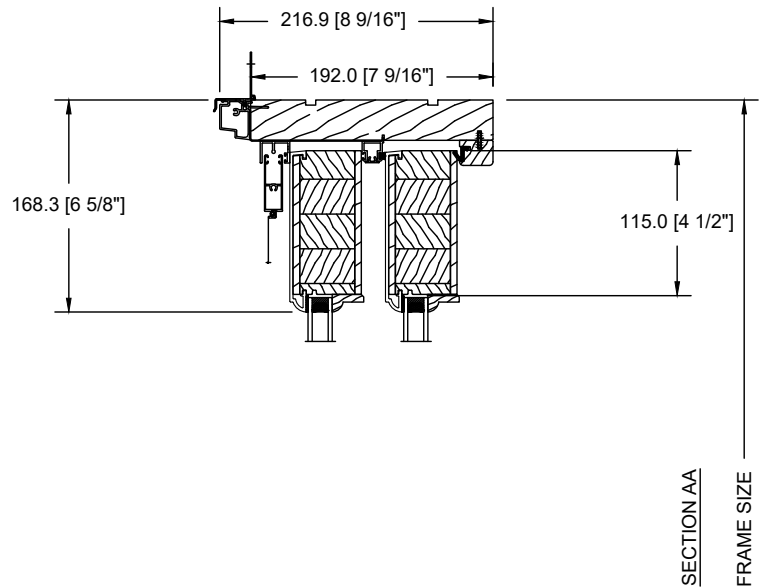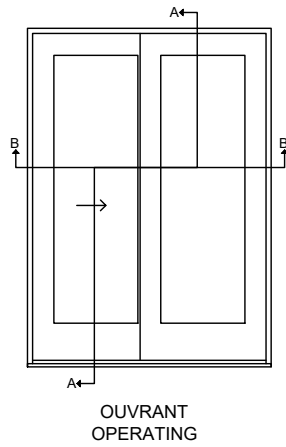

ALUMINIUM CLAD 2 1/4" PANEL TRIPLE PATIO DOOR XO0
WITH VINYL NAILING FIN AND STANDARD 7 9/16" FRAME

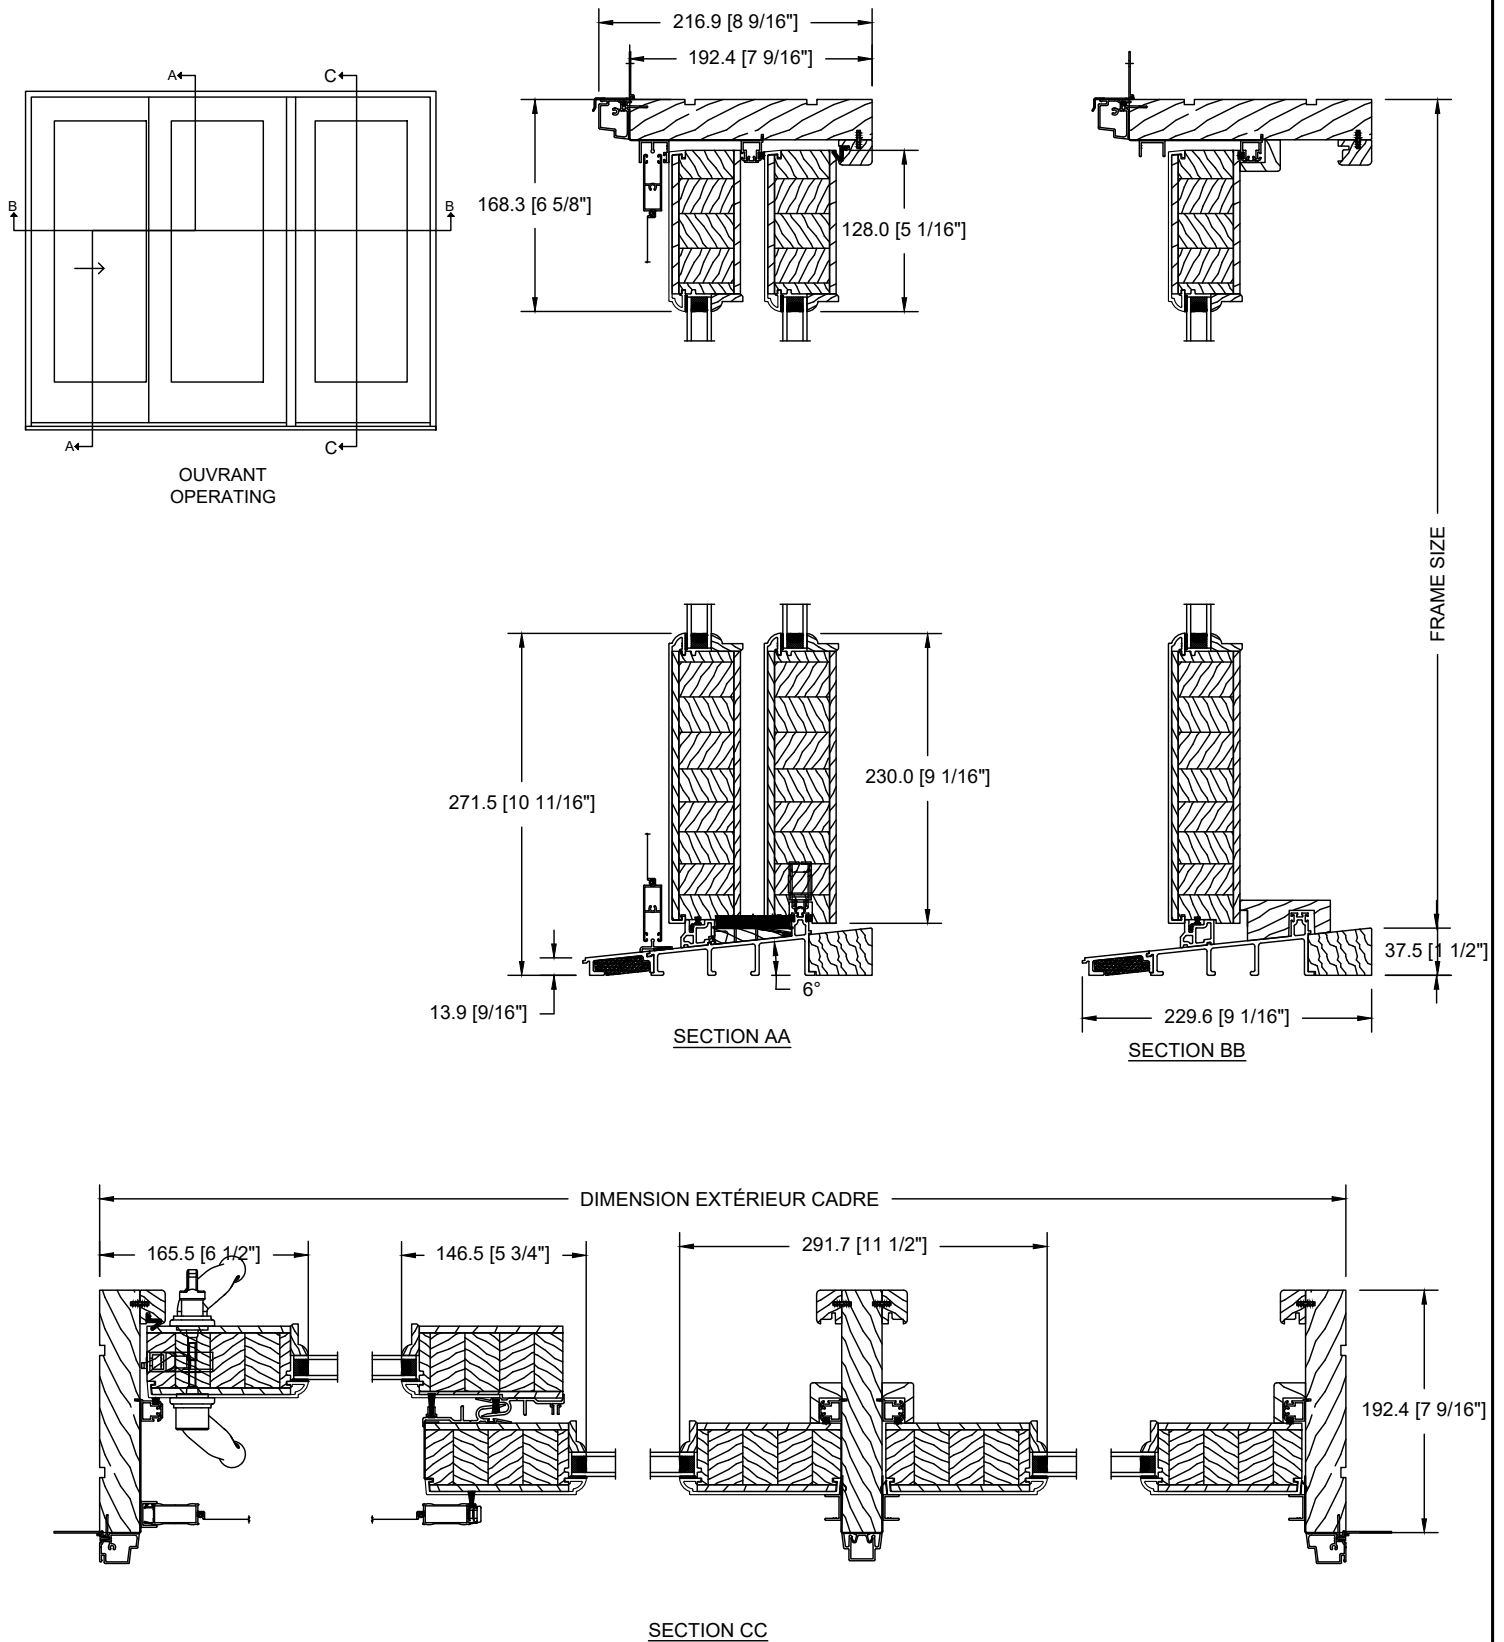


ALUMINIUM CLAD 2 1/4" PANEL TRIPLE PATIO DOOR XO
WITH VINYL NAILING FIN AND STANDARD 7 9/16" FRAME

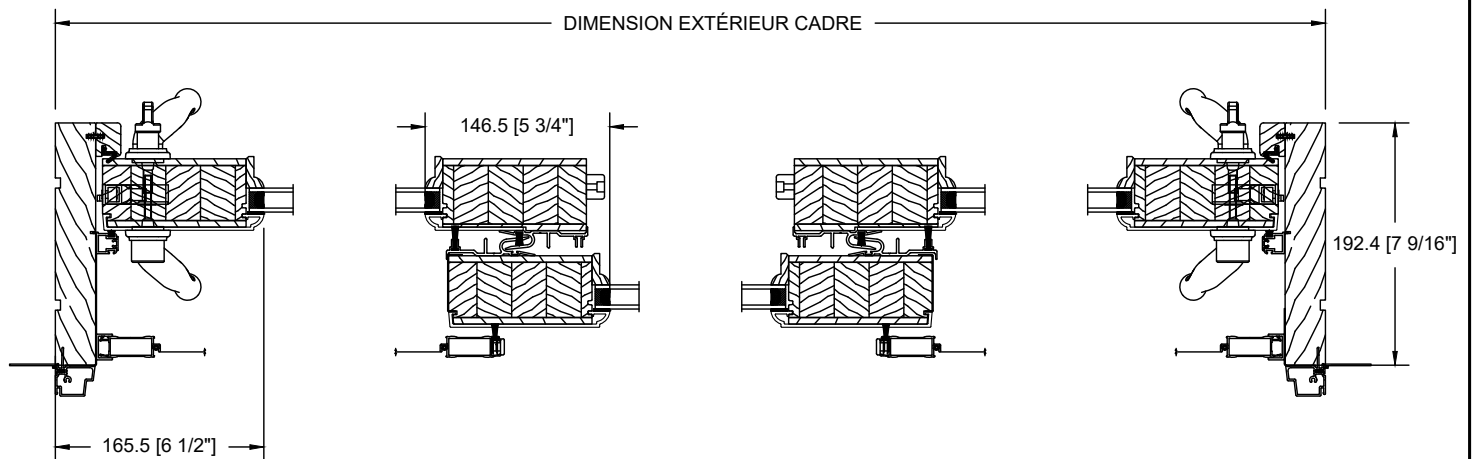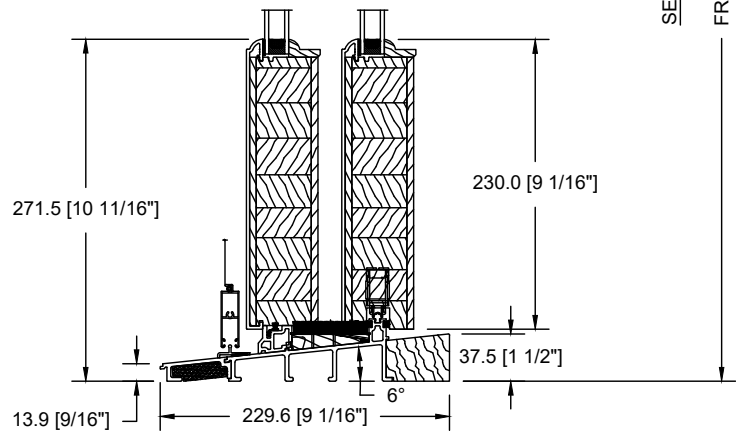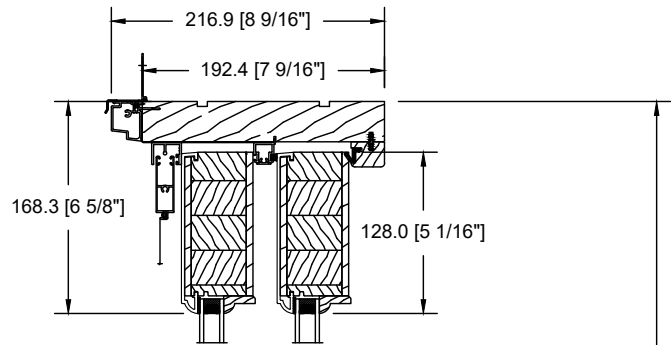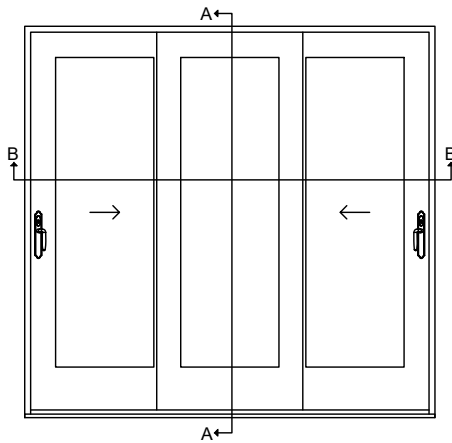


SECTION BB



ALUMINIUM CLAD 2 ¼" PANEL QUADRUPLE SLIDING PATIO DOOR OXXO
WITH VINYL NAILING FIN AND STANDARD 7 9/16" FRAME

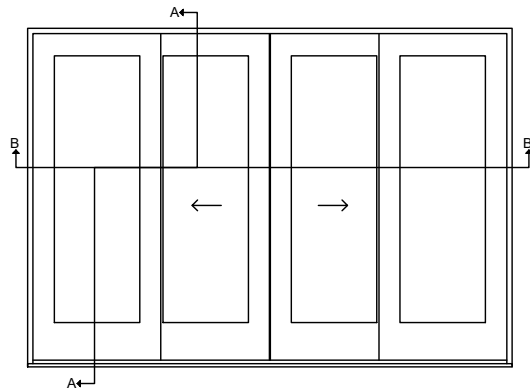

OUVRANT
OPERATING




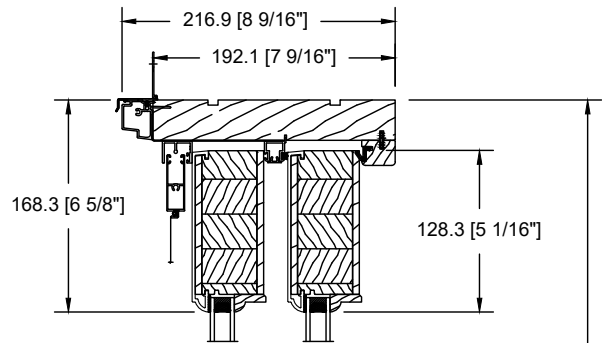


SECTION AA
FRAME SIZE

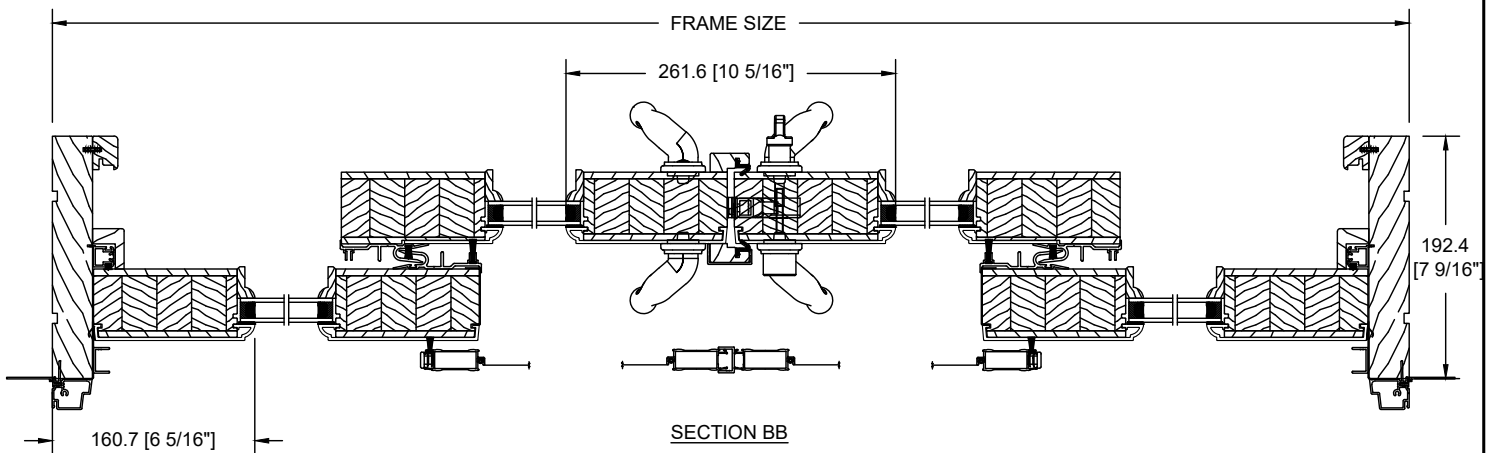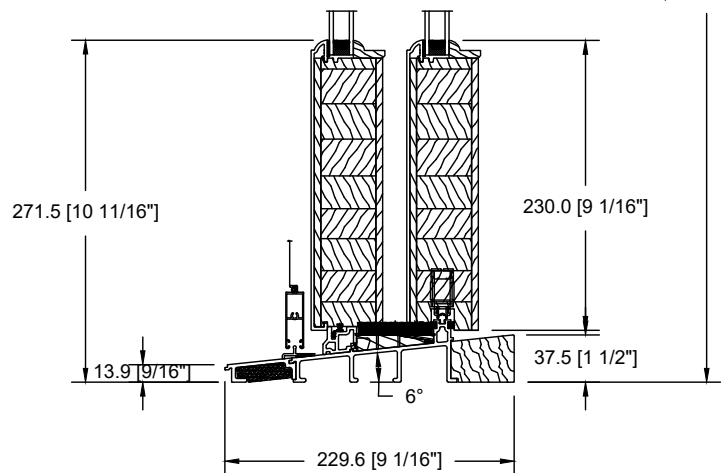


SECTION BB


ALUMINIUM CLAD 2 ¼" PANEL QUADRUPLE SLIDING PATIO DOOR OXXO
WITH VINYL NAILING FIN AND STANDARD 7 ⁹/₁₆" FRAME (SIDELIGHT)

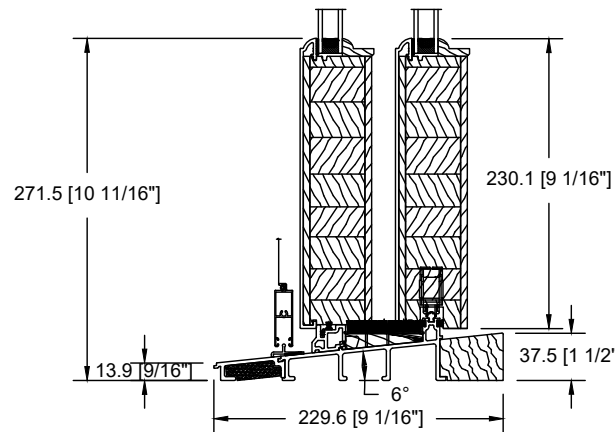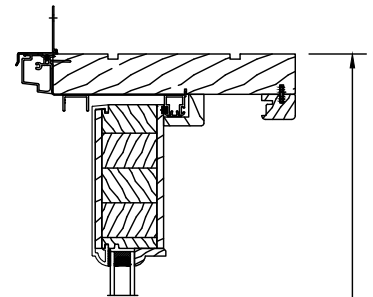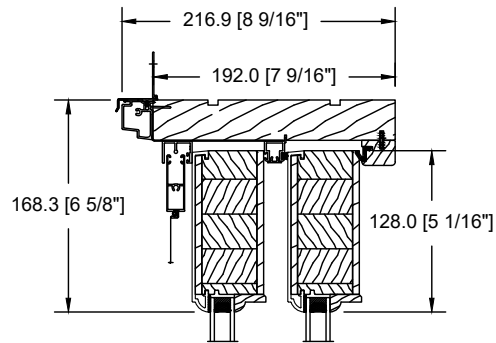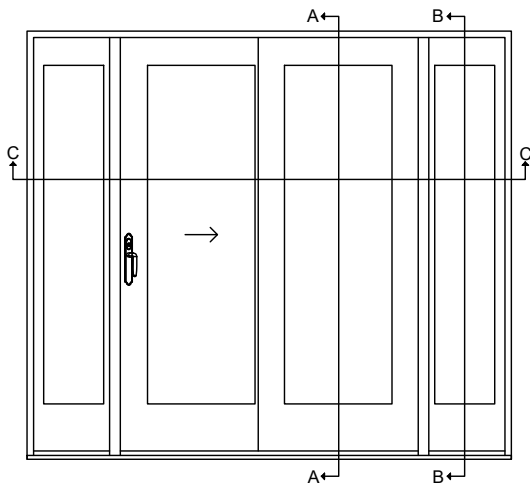

SECTION AA

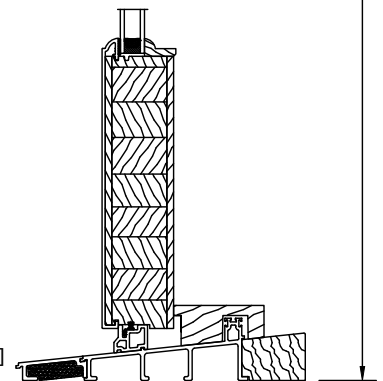


SECTION BB

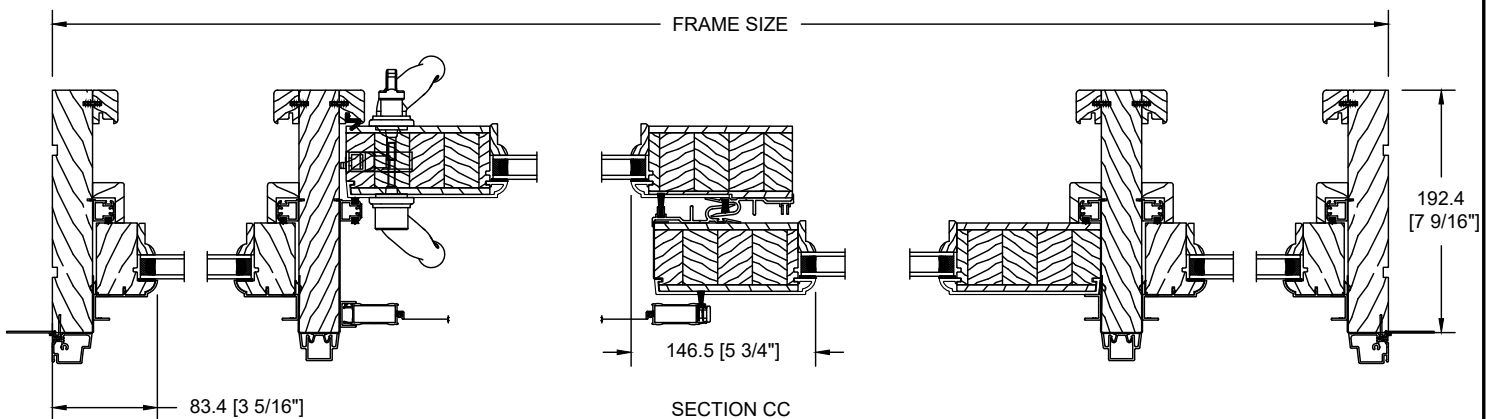


SECTION CC


ALUMINUM SIDE MOUNT HINGE FOR DOOR
 PORTE PATIO BROUILLON COUVERTE D'ALUMINIUM

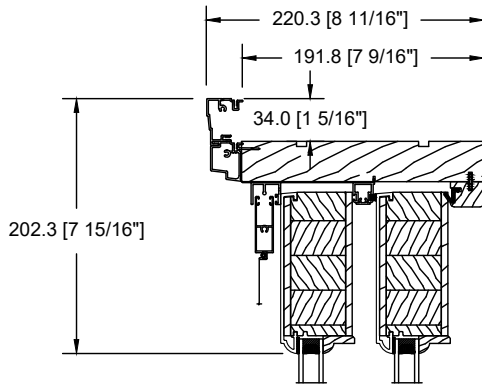


908 BRICKMOULD

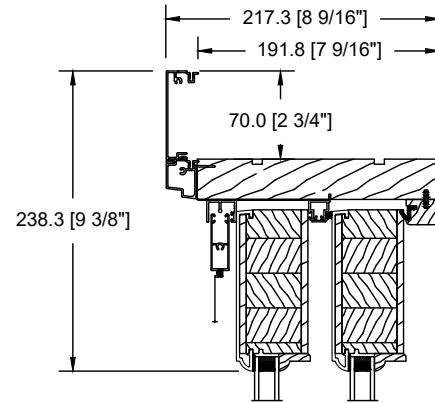

2 3/4" FLAT MOULDING

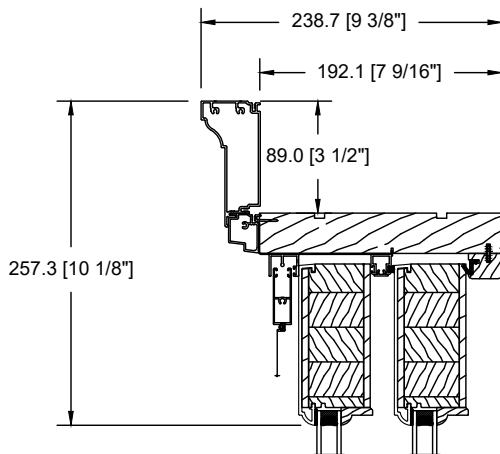


3 15/16" BACKBEND MOULDING (D-090)

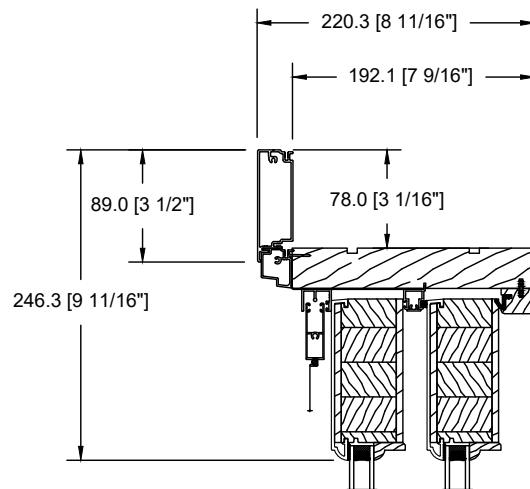


3 1/2" FLAT MOULDING (D-050)

ALUMINIUM CLAD 2 ¼" PANEL DOUBLE SLIDING PATIO DOOR WITH
VINYL NAILING FIN AND STANDARD 7 ⁹/₁₆" FRAME - 3 ⁵/₈" SASH OPTION


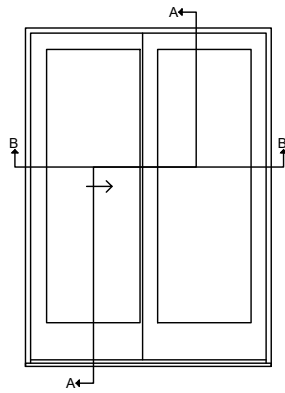


OUVRANT
OPERATING

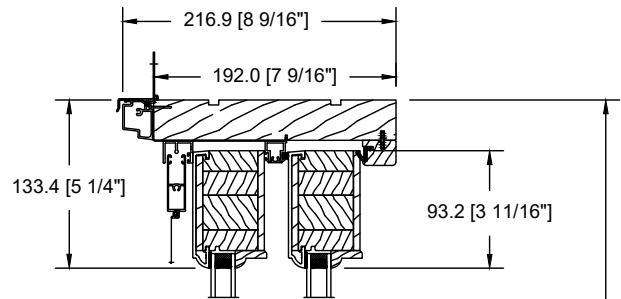


SECTION AA

FRAME SIZE

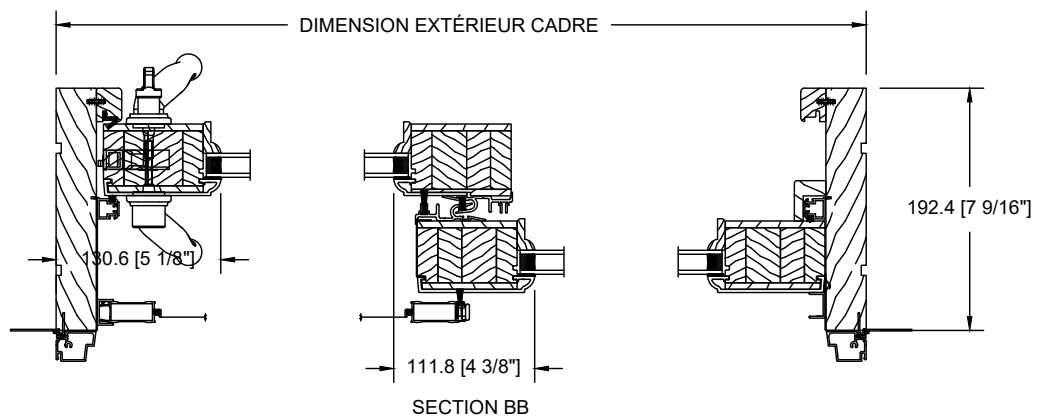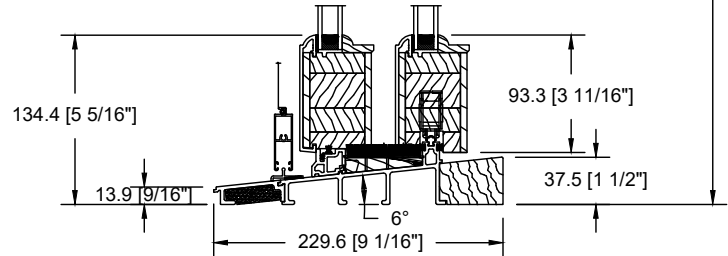


SECTION BB


OPTIONNAL COLONIAL SASH FOR
ALUMINIUM CLAD SLIDING PATIO DOOR

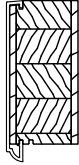

5" COLONIAL SASH

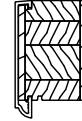

3 $\frac{5}{8}$ " COLONIAL SASH

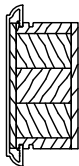


5" COLONIAL TDL




3 $\frac{5}{8}$ " COLONIAL TDL


OPTIONNAL CONTEMPORARY SASH FOR
ALUMINIUM CLAD SLIDING PATIO DOOR

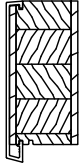


5" CONTEMPORARY SASH

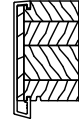

3 $\frac{5}{8}$ " CONTEMPORARY SASH


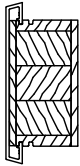


5" CONTEMPORARY TDL

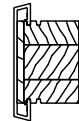



3 $\frac{5}{8}$ " CONTEMPORARY TDL

ALUMINIUM CLAD 2 1/4" PANEL SLIDING TRANSOM

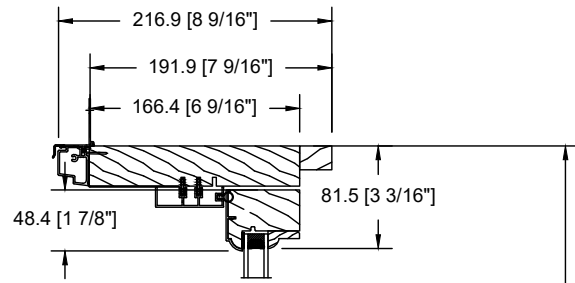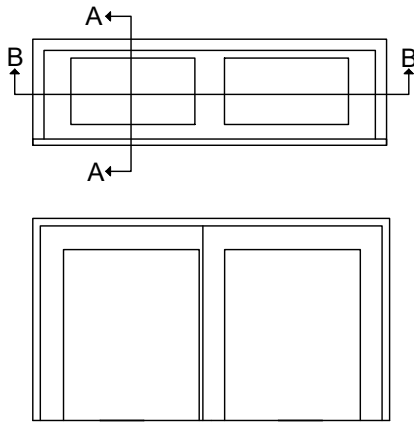

SECTION AA

FRAME SIZE

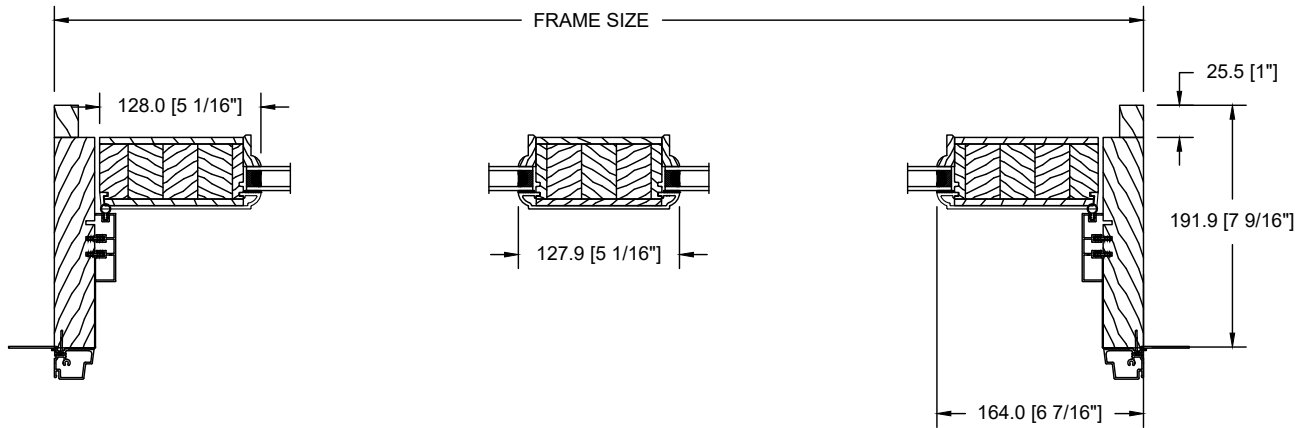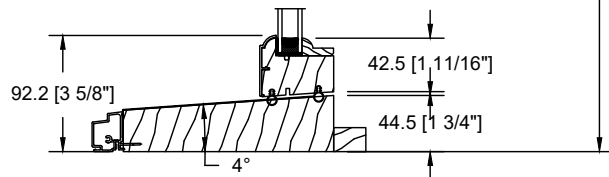

SECTION BB