

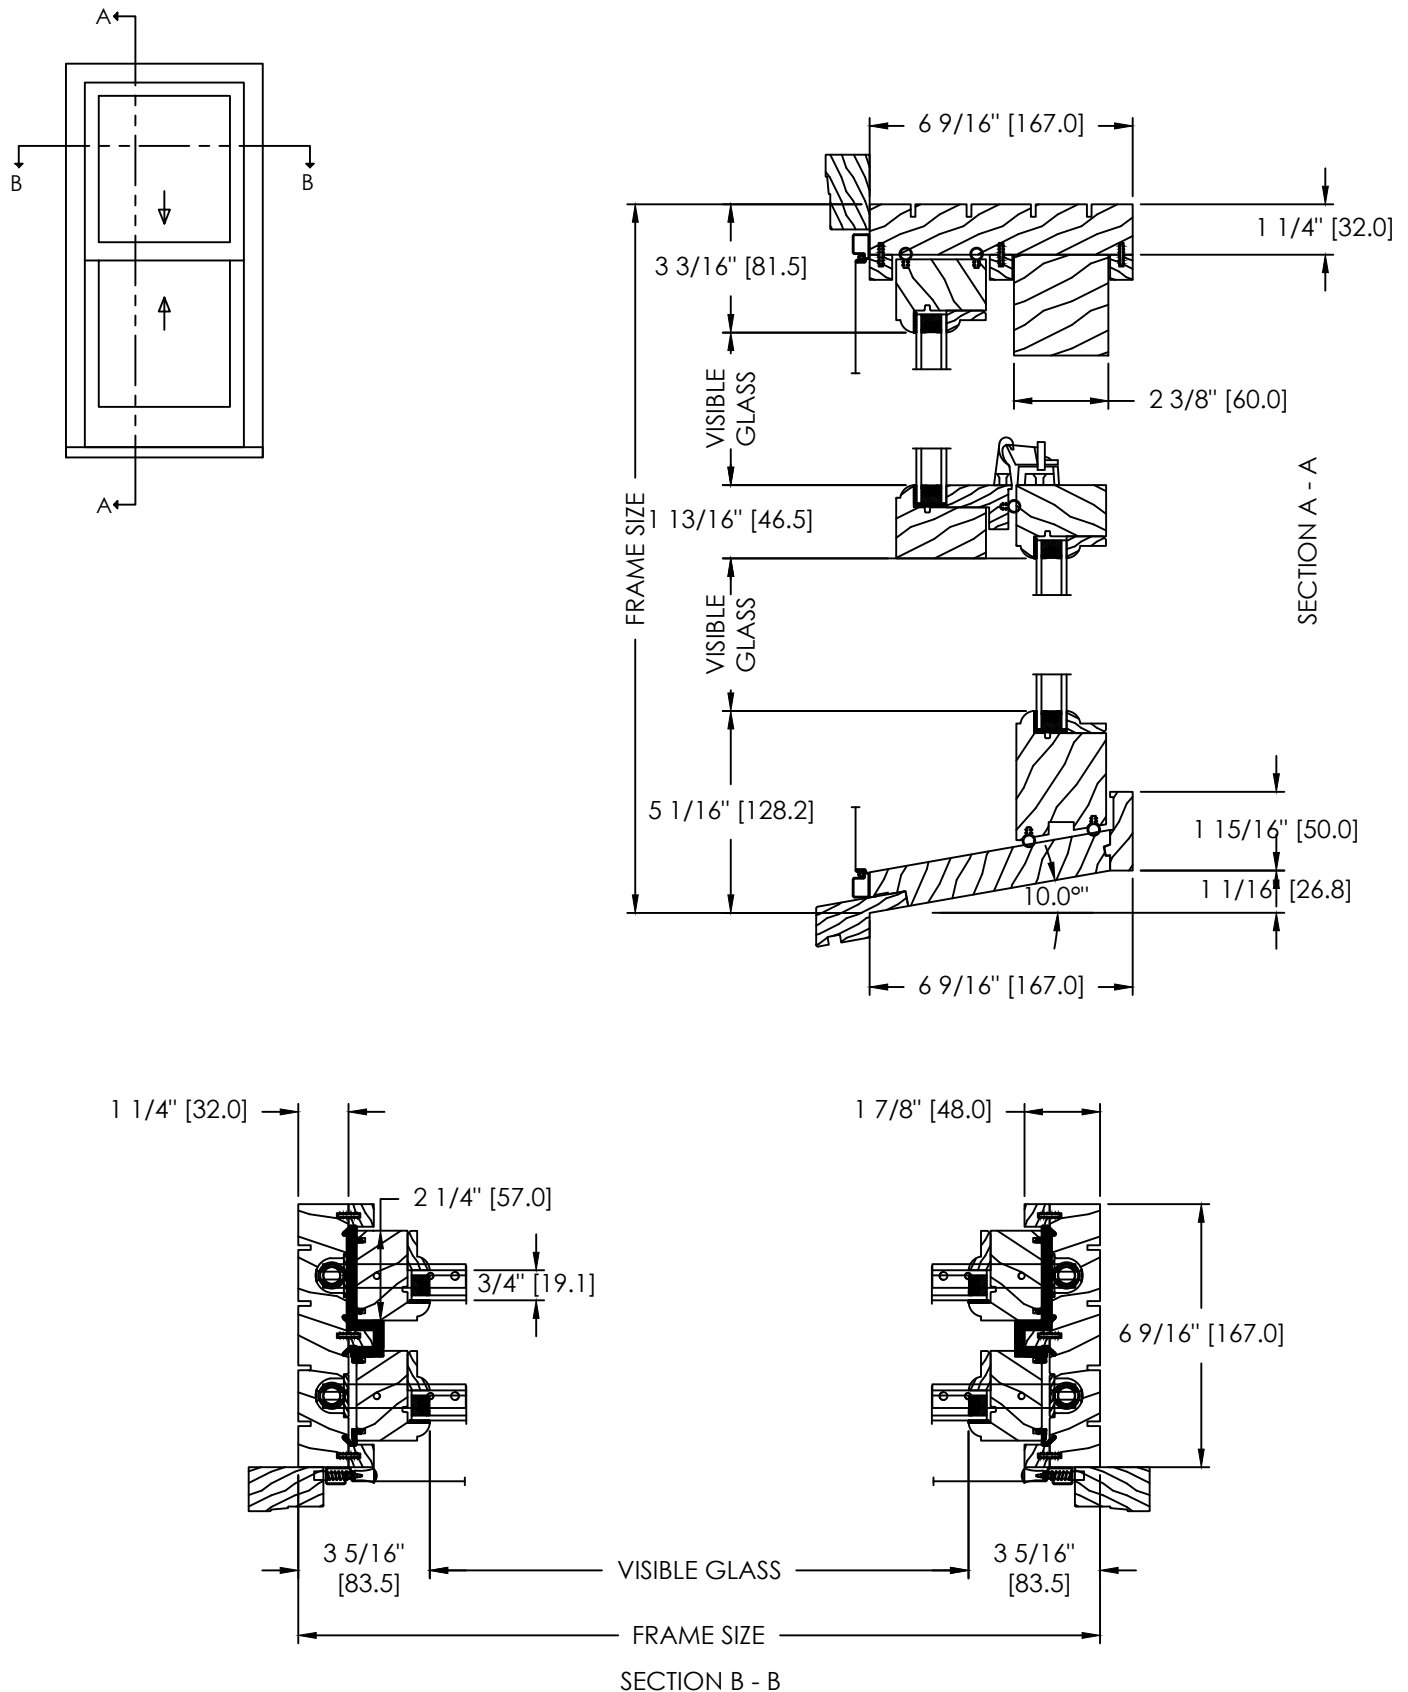
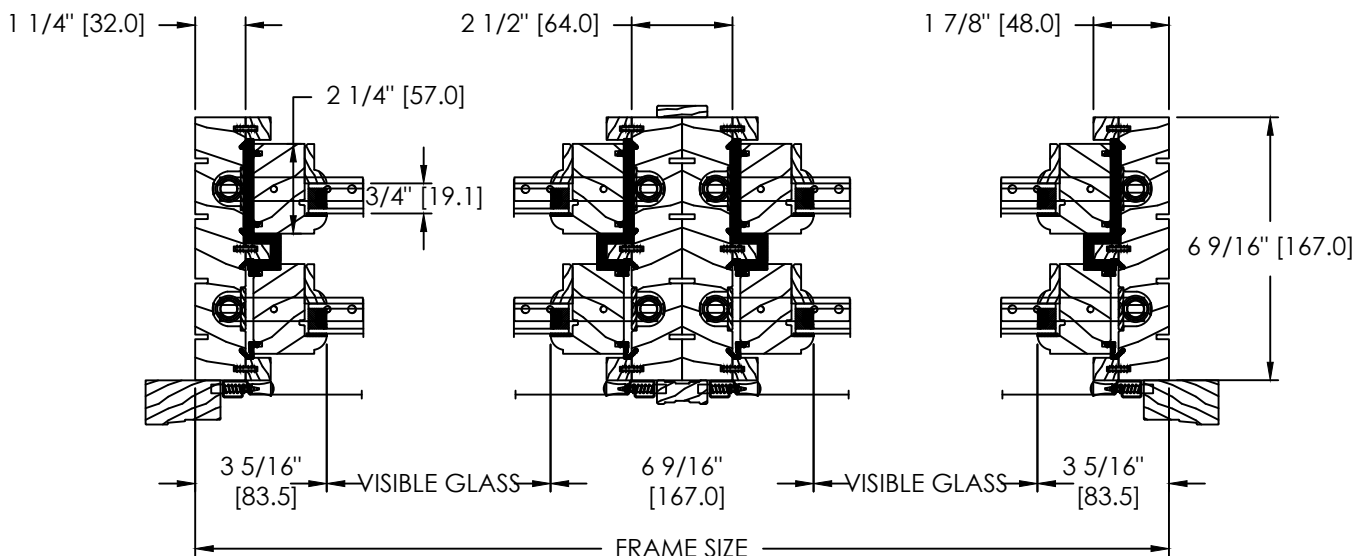


LEPAGE
MILLWORK




SCALE: 2 1/2" = 1'-0"

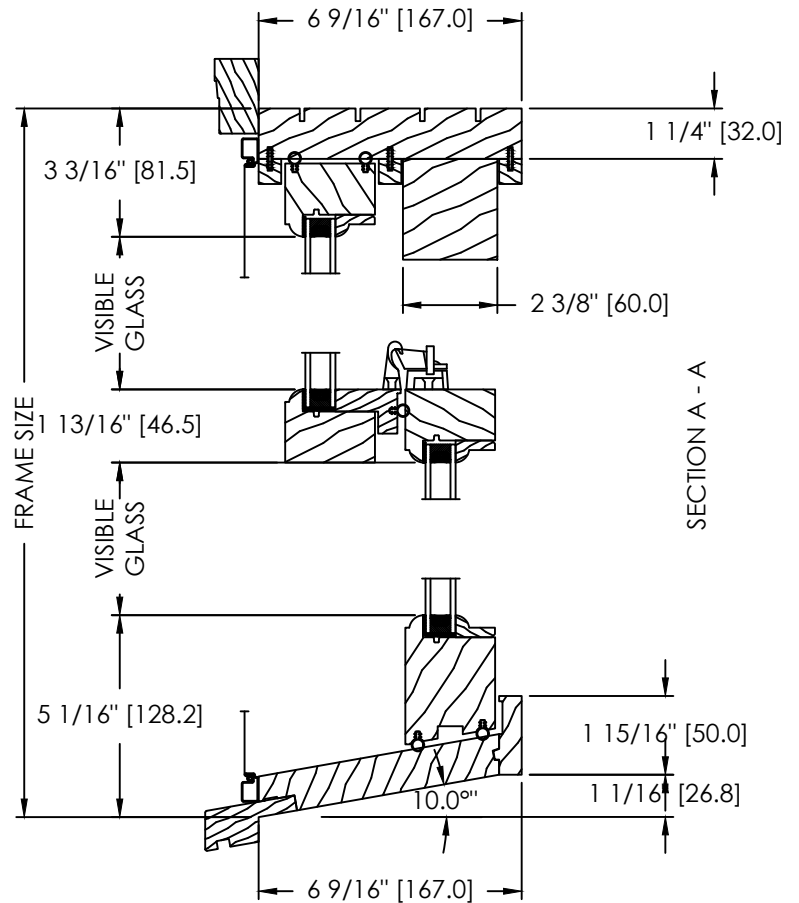




WOOD XL-200 HUNG (2 1/4" SASH, 6 9/16" FRAME)

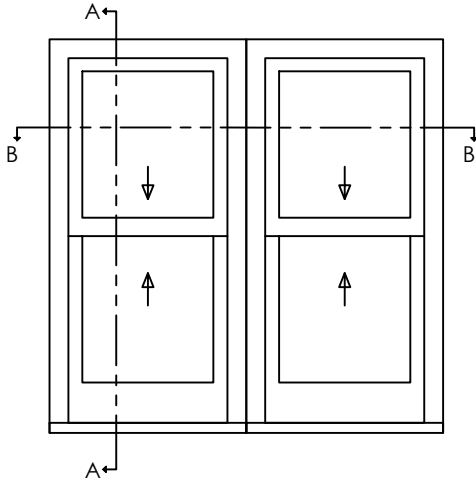




WOOD XL-200 HUNG (2 1/4" SASH, 6 9/16" FRAME)

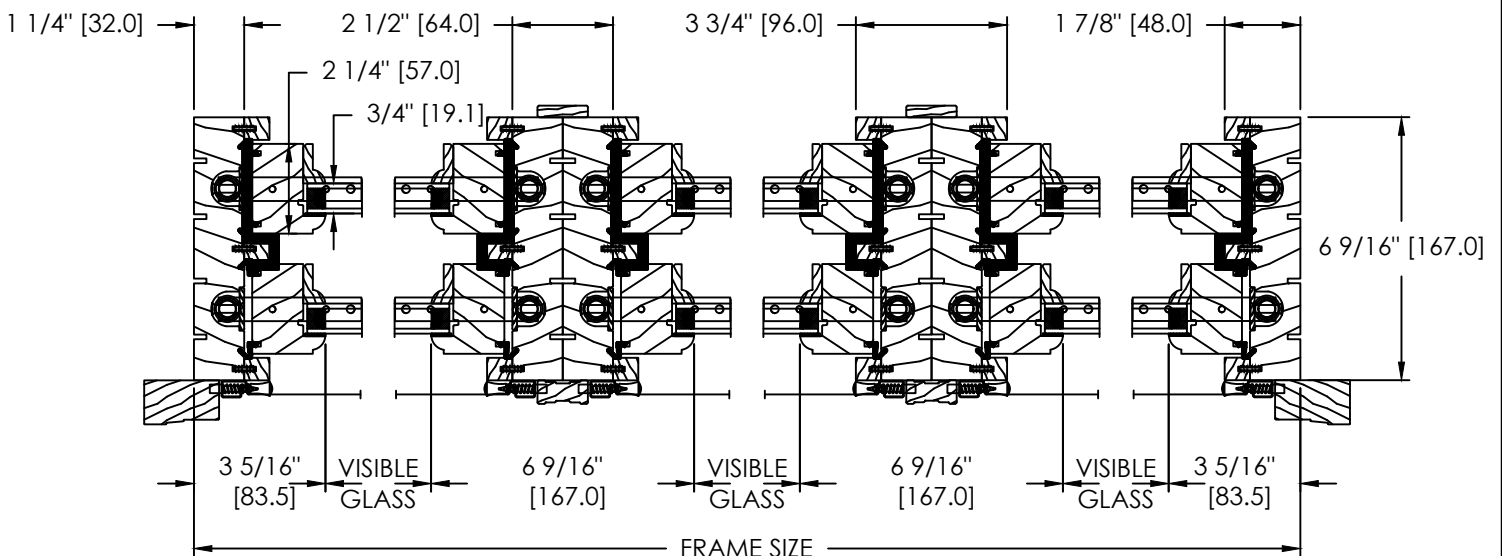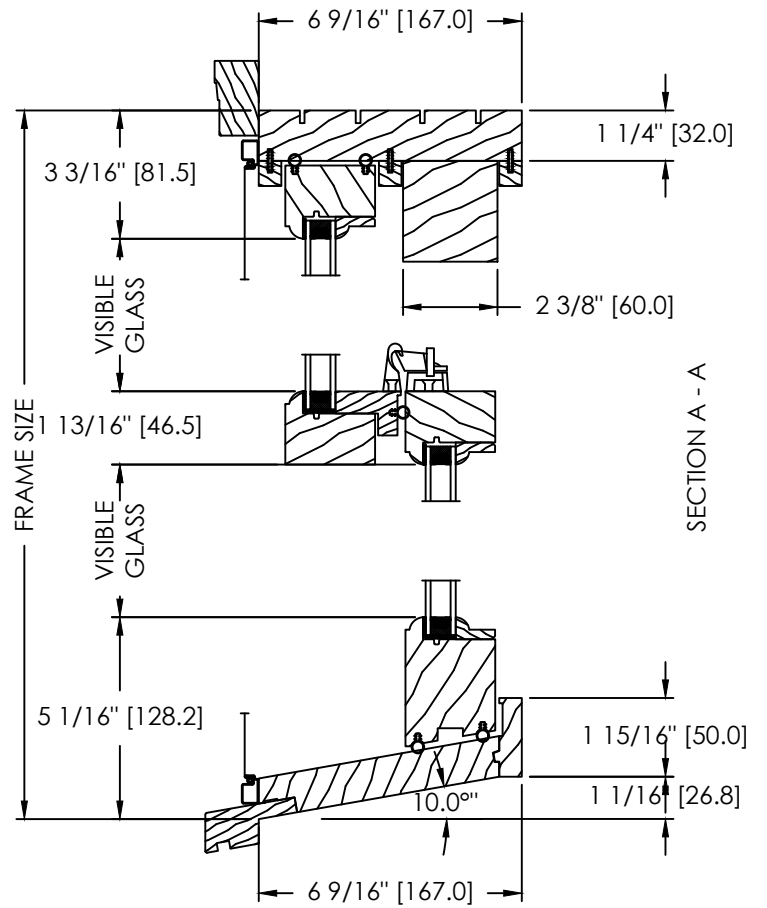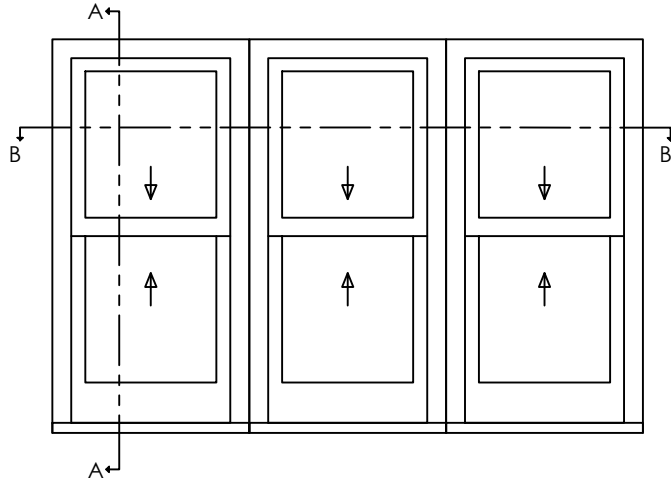




WOOD XL-200 HUNG (2 1/4" SASH, 6 9/16" FRAME)
TRIPLE INSULATING GLASS OPTION

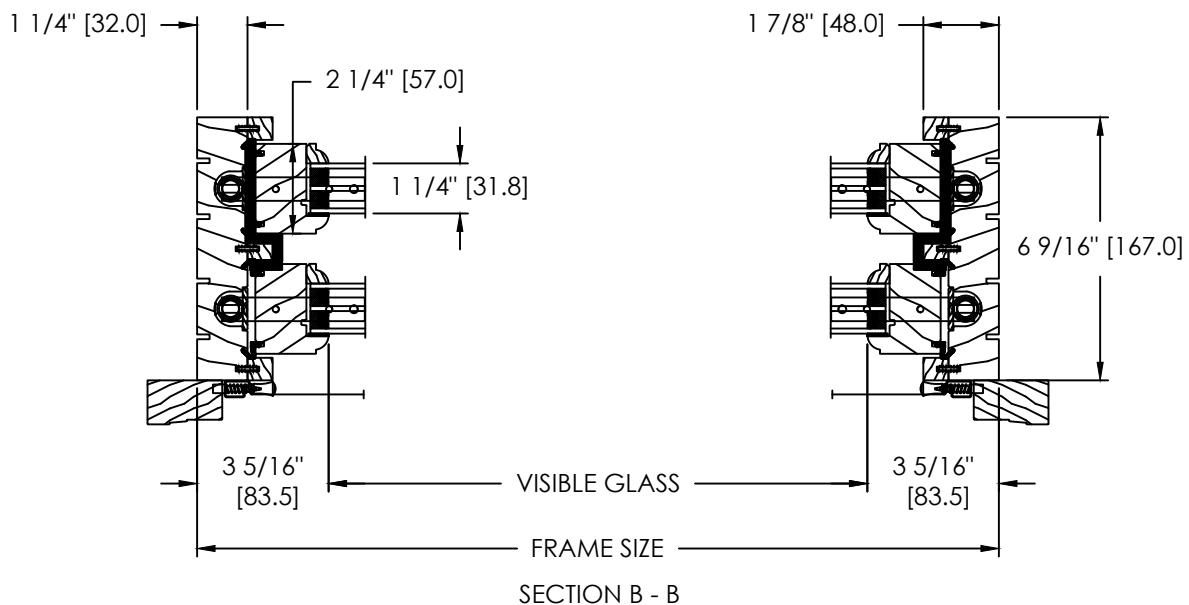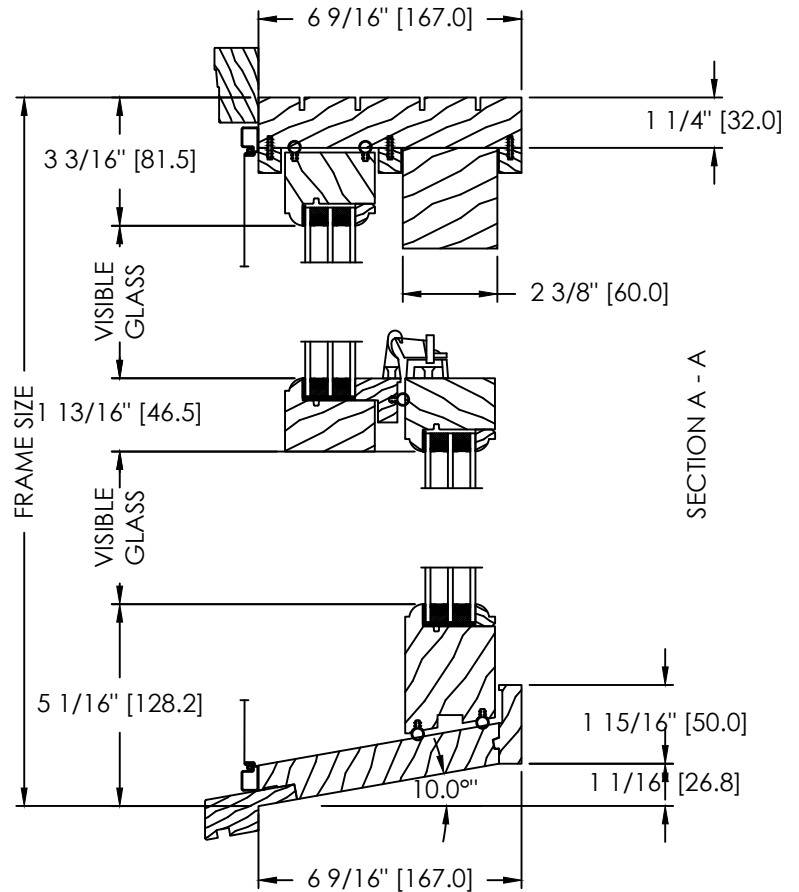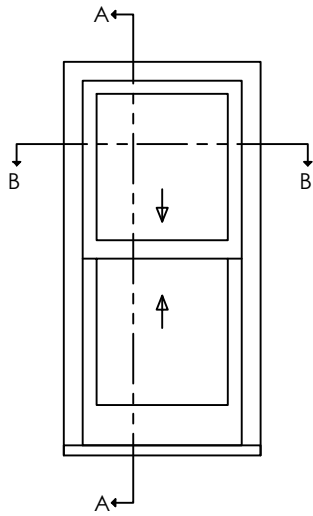


WOOD FIXED SASH XL-200 HUNG (2 1/4" SASH, 6 9/16" FRAME)

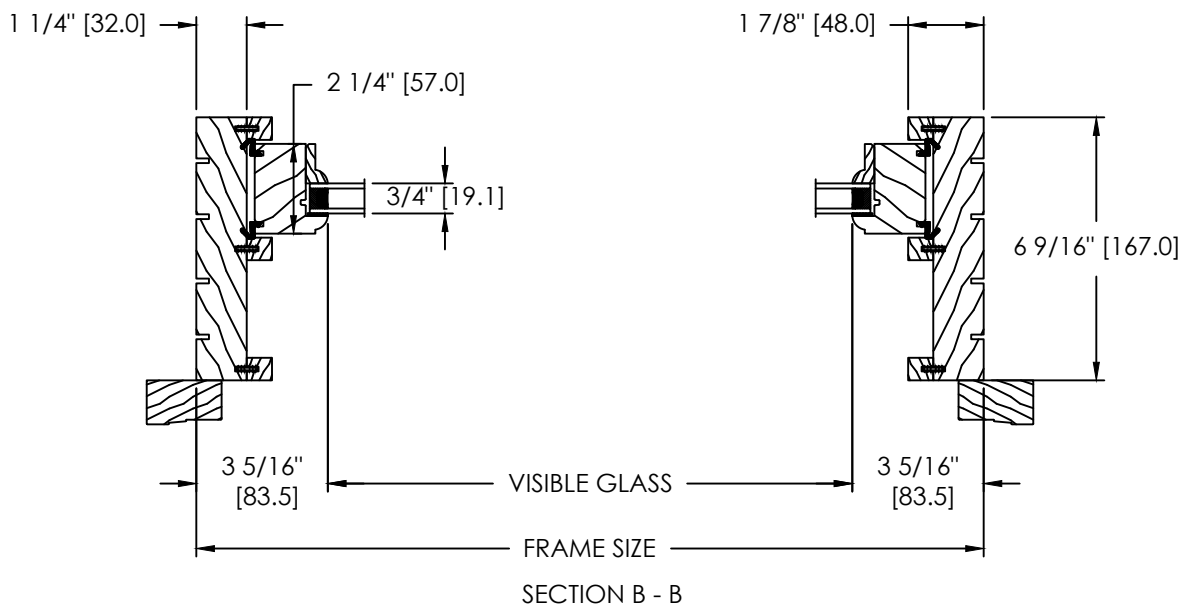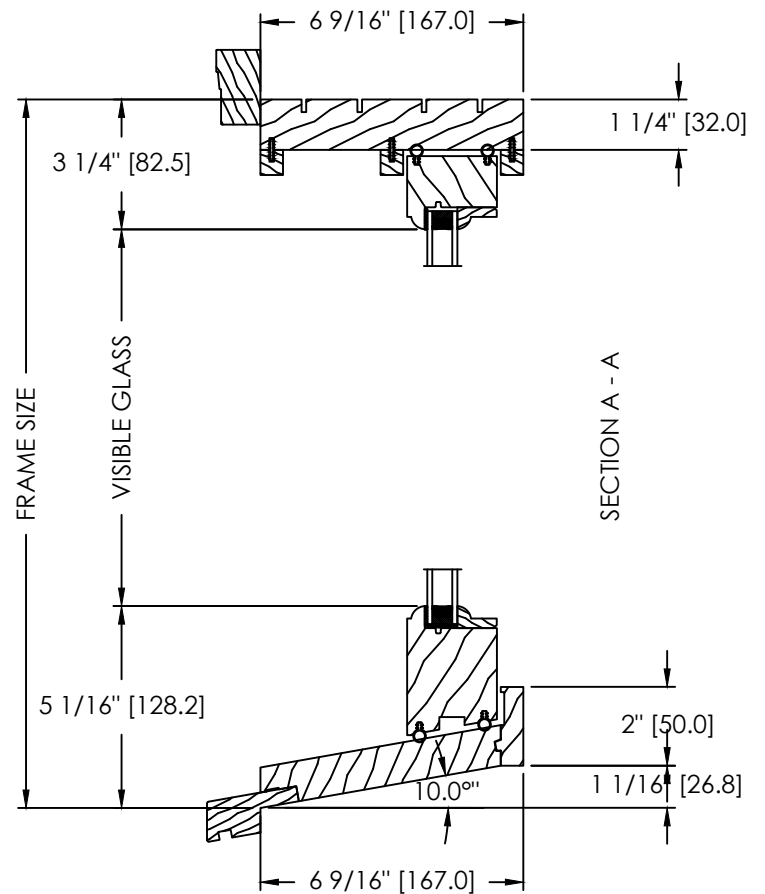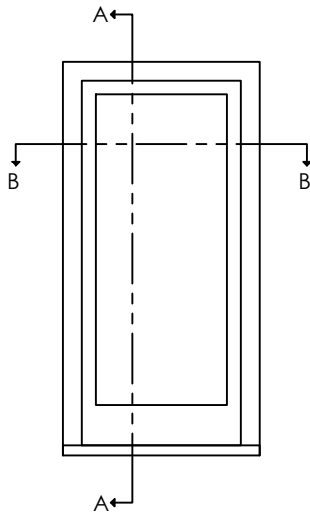





WOOD TRANSOM WITH SASH XL-200 HUNG (2 1/4" SASH, 6 9/16" FRAME)

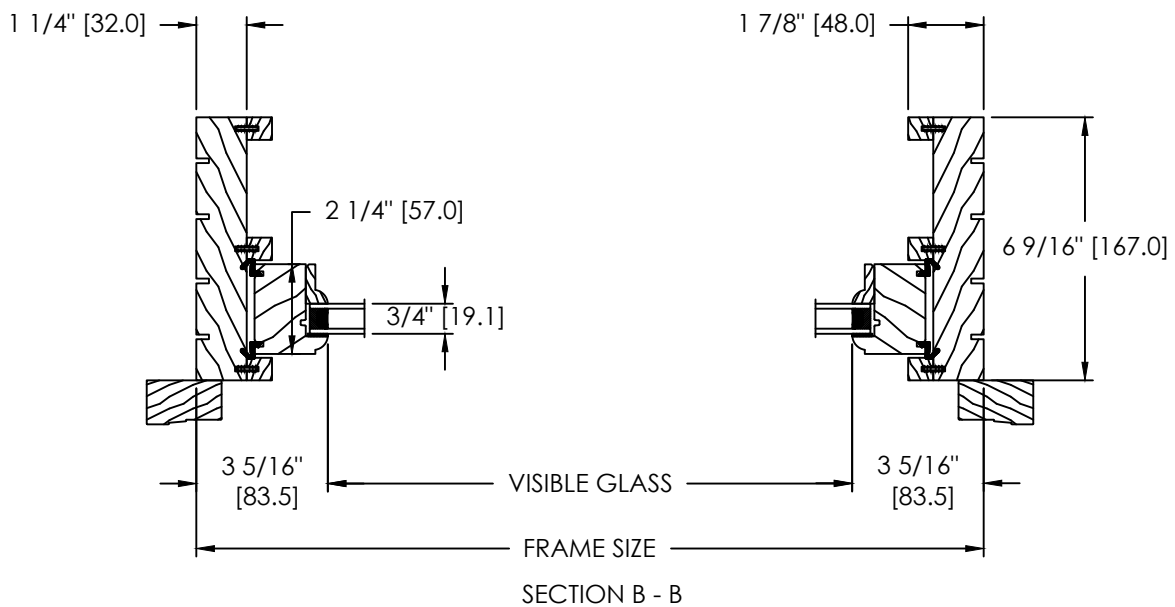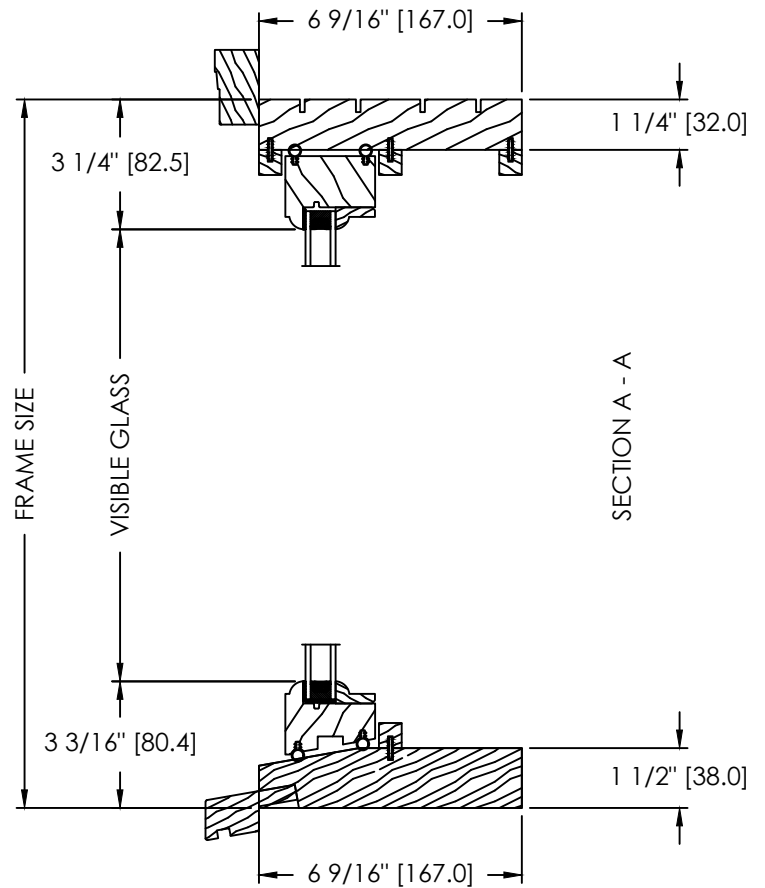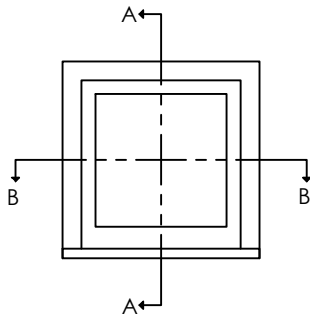


WOOD XL-200 HUNG (2 1/4" SASH, 6 9/16" FRAME)
TRANSOM WITH SASH

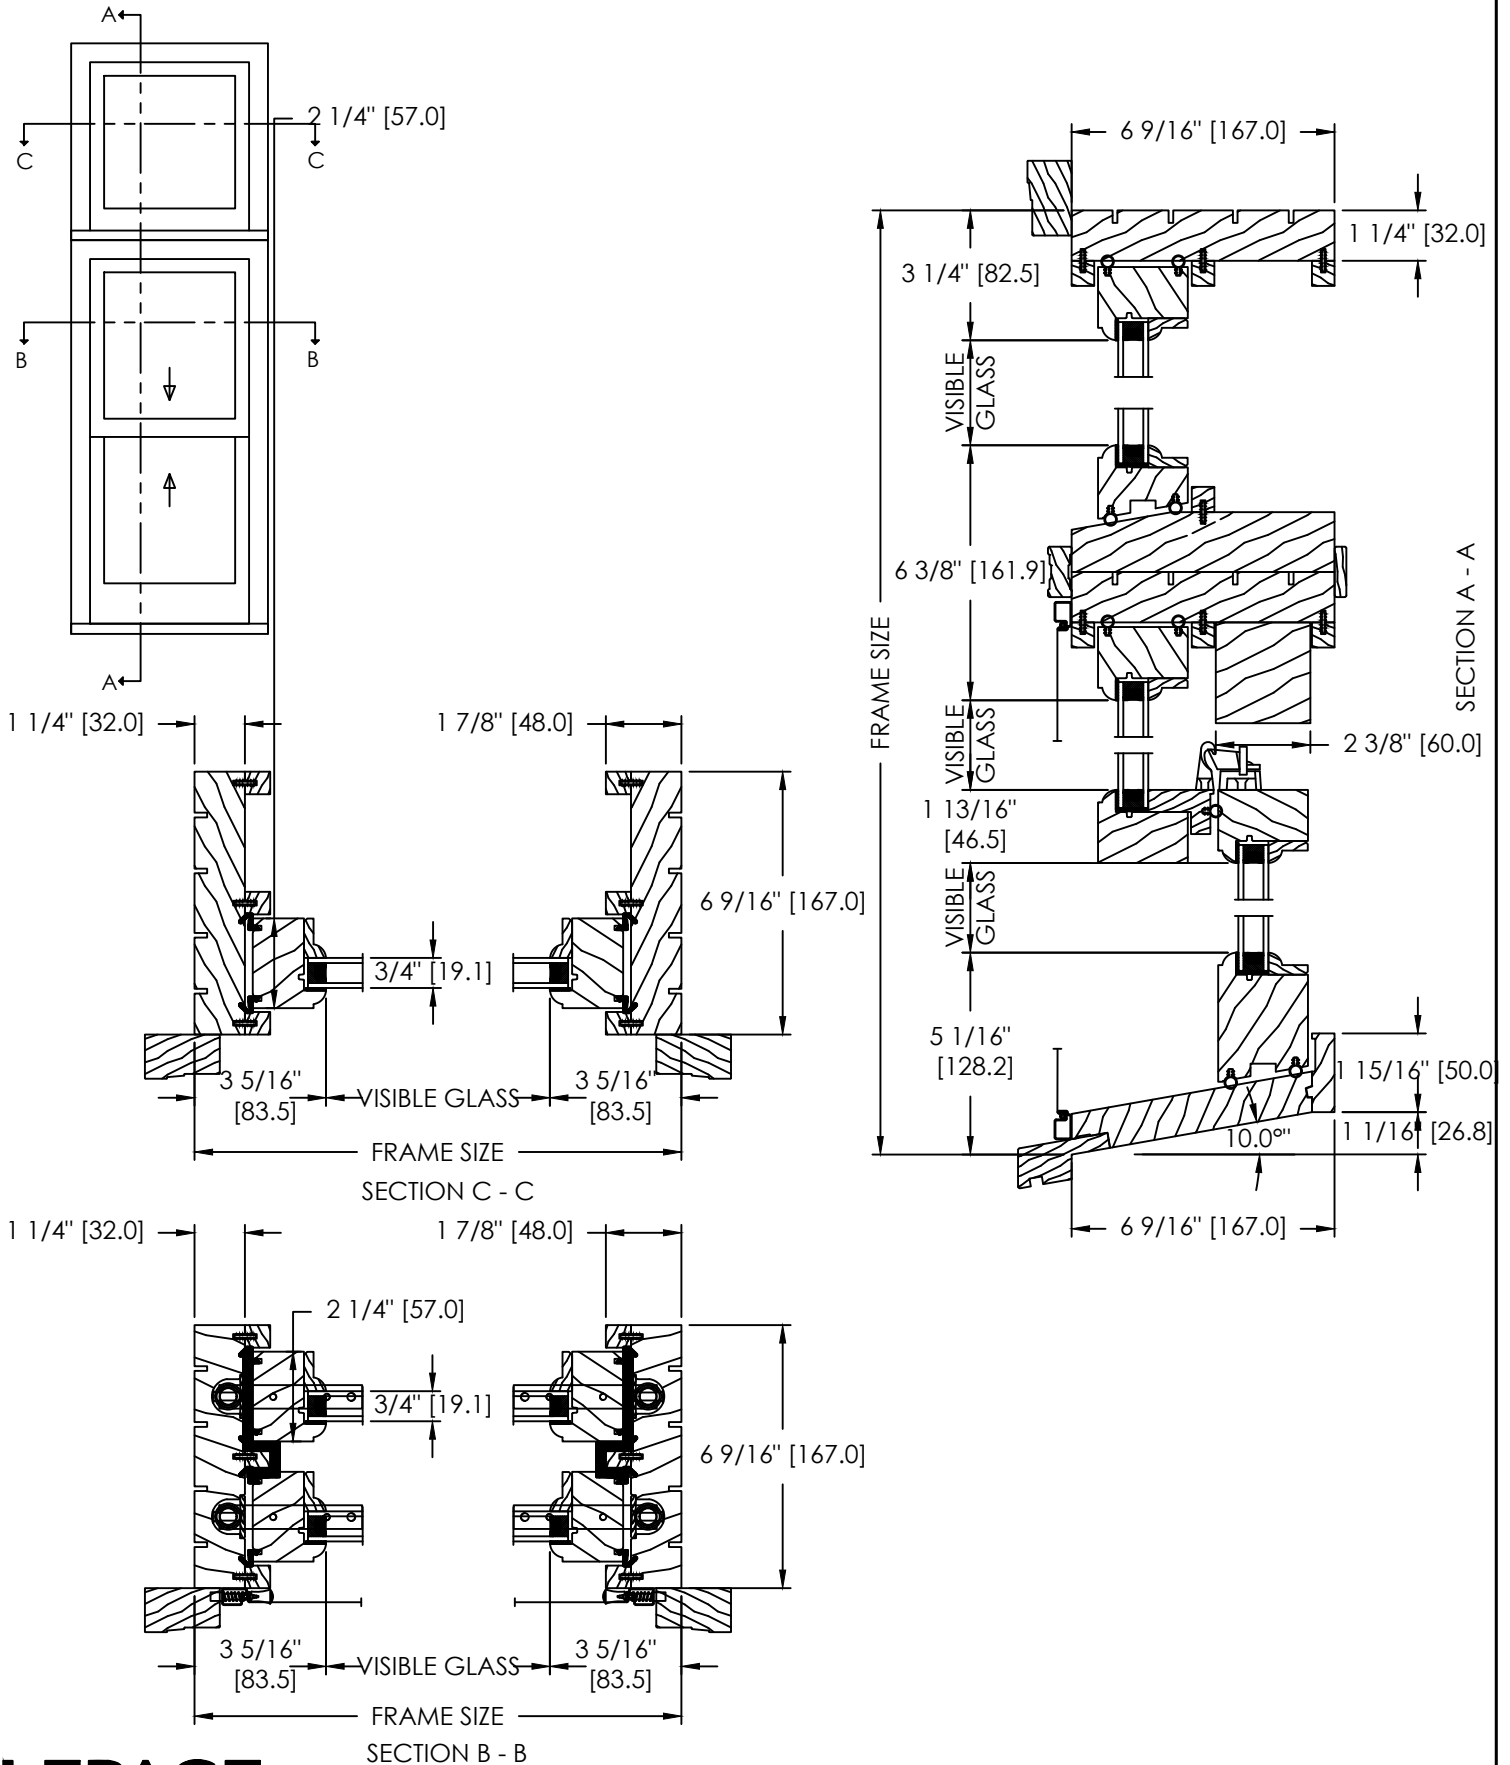


WOOD XL-200 HUNG (2 1/4" SASH, 6 9/16" FRAME)
TRANSOM DIRECT SET

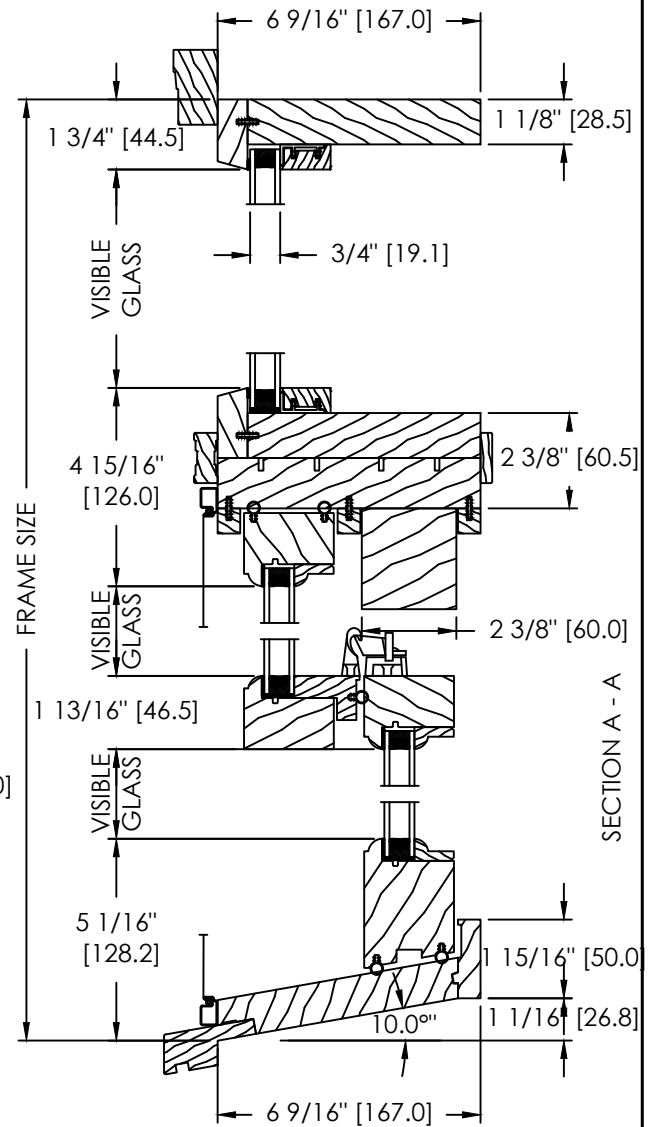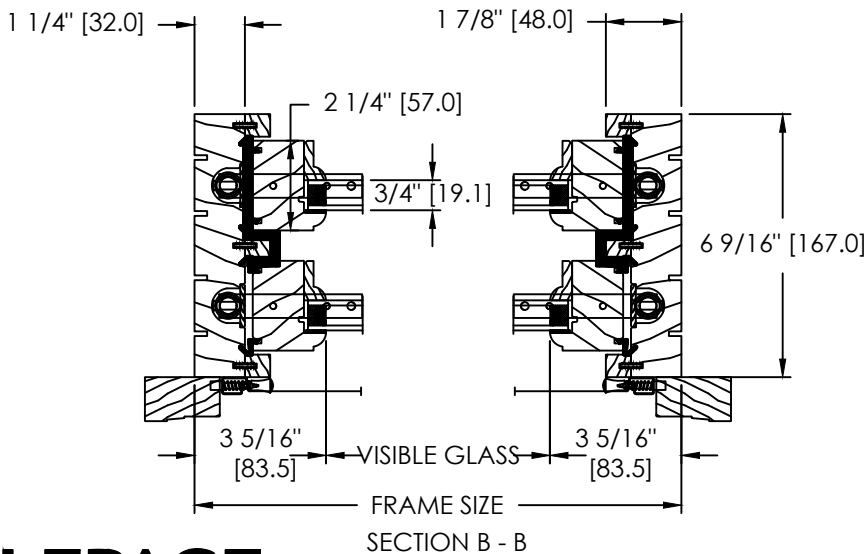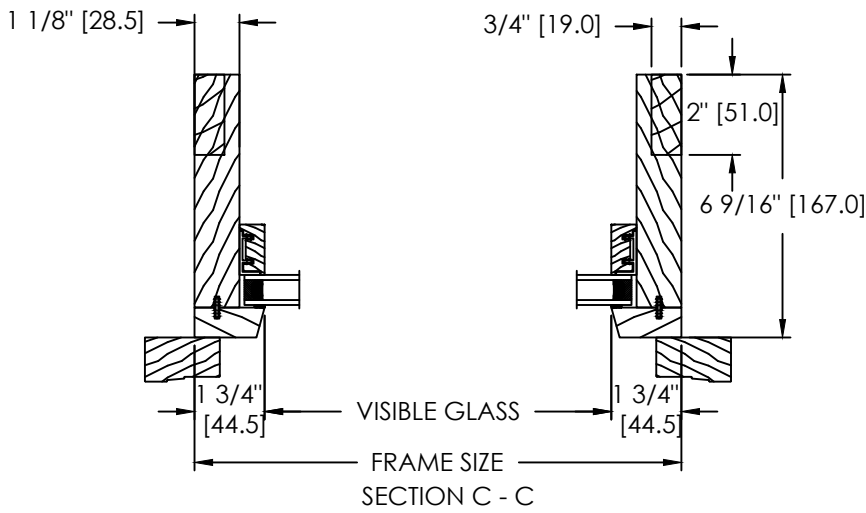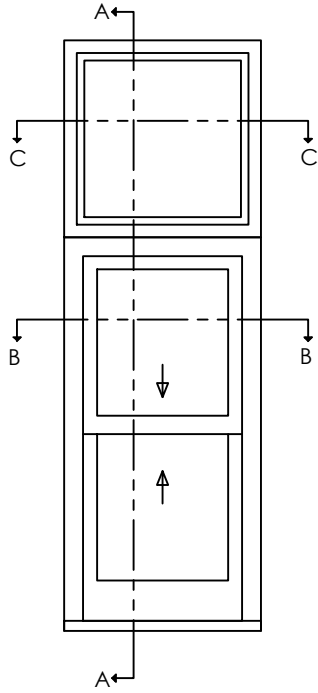


WOOD XL-200 HUNG
EXTERIOR, INTERIOR EXTENSIONS AND BRICKMOULD OPTIONS

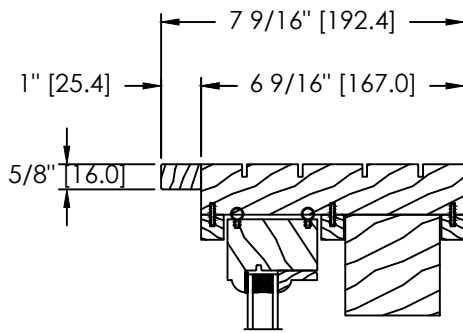


FLUSH 1" EXTERIOR EXTENSION

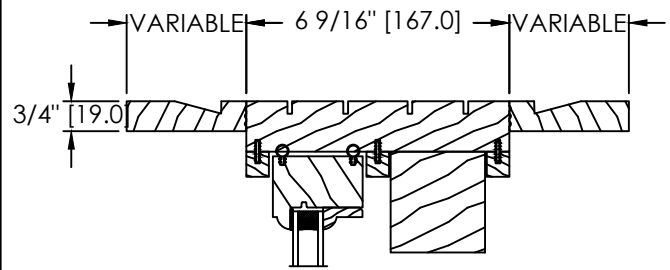


FLUSH UP TO 3" EXT. AND INT. EXTENSION

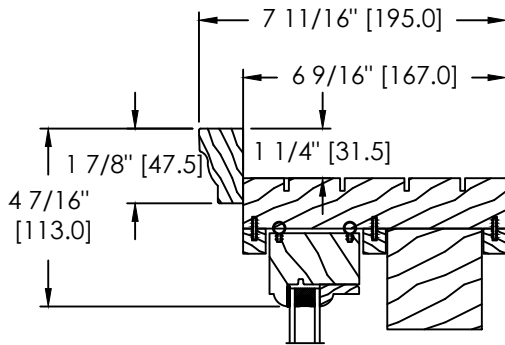


COLONIAL EXTERIOR BRICKMOULD (D-017)

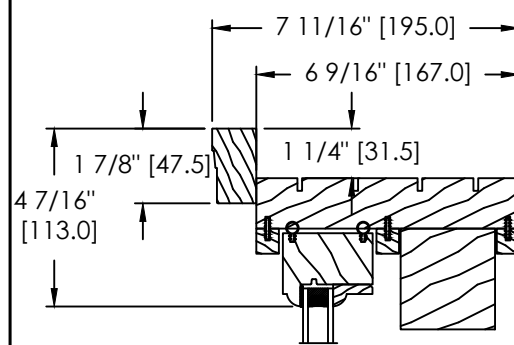


908 BRICKMOULD (D-064)

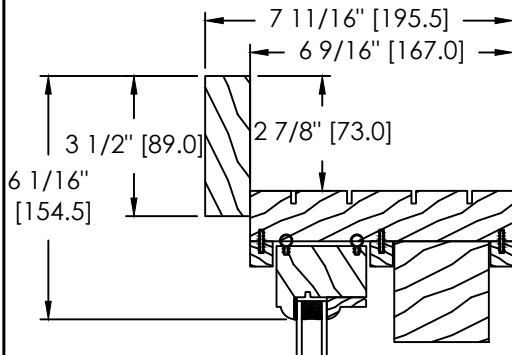

5/4 X 3 1/2" FLAT CASING (D-061)

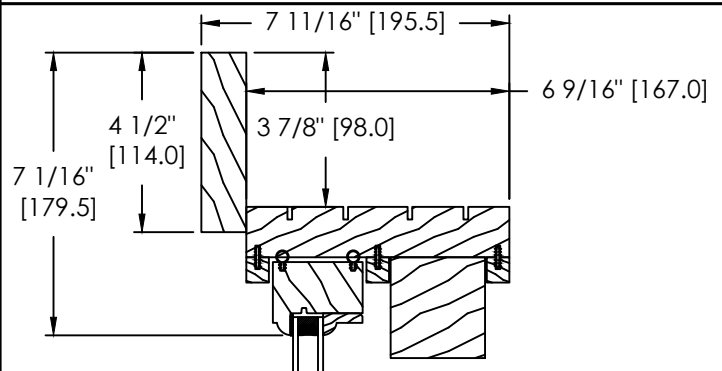


5/4 X 4 1/2" FLAT CASING (D-117)

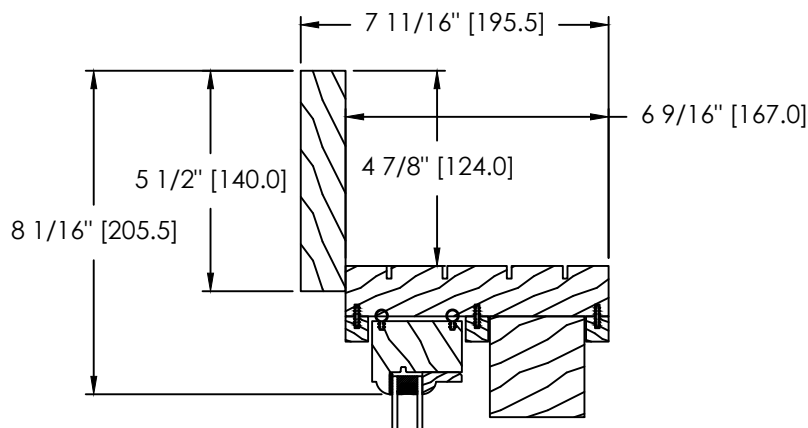


5/4 X 5 1/2" FLAT CASING (D-118)


WOOD XL-200 HUNG
EXTERIOR, INTERIOR EXTENSIONS AND BRICKMOULD OPTIONS

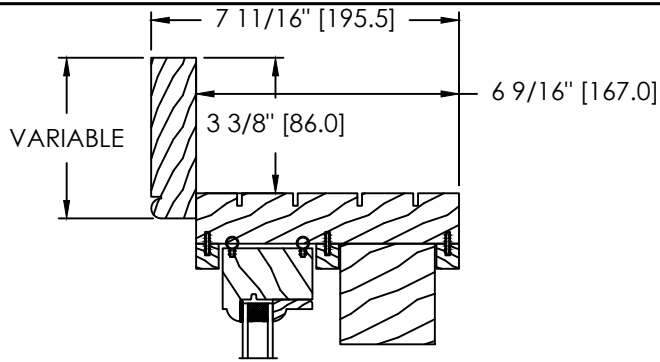


VARIABLE BRICKMOULD (DS-001)

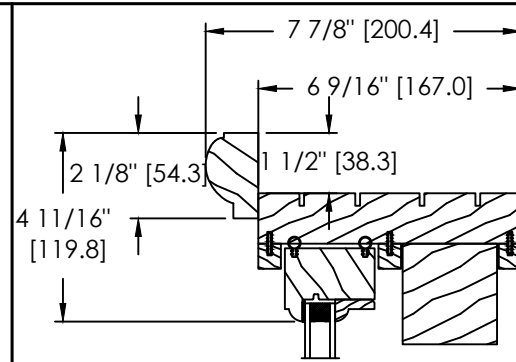


SPECIAL BRICKMOULD (DS-017)

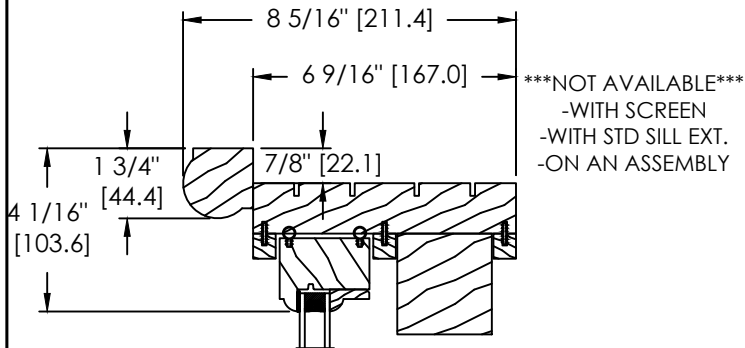


SPECIAL BRICKMOULD (DS-030)

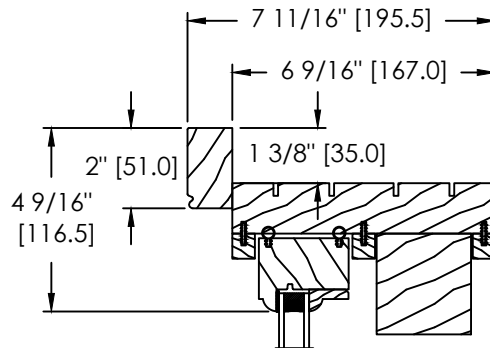


SPECIAL BRICKMOULD (DS-031)

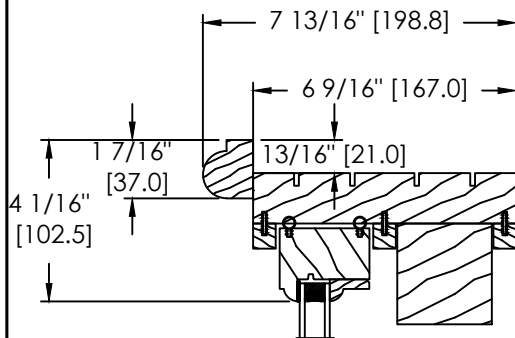

SPECIAL BRICKMOULD (DS-034)

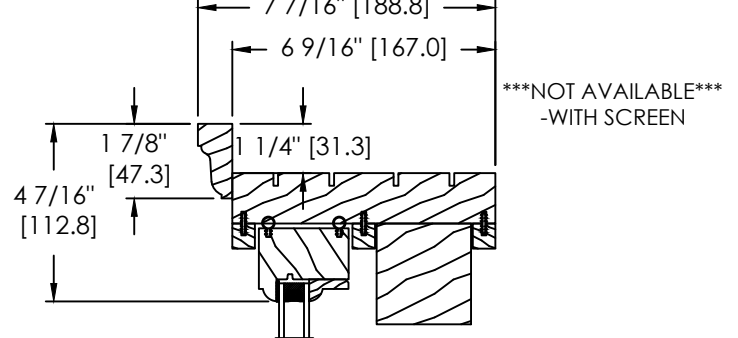


SPECIAL BRICKMOULD (DS-061)

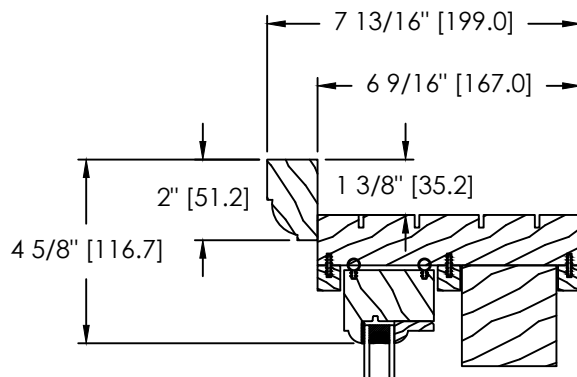


SPECIAL BRICKMOULD (DS-065)


WOOD XL-200 HUNG
SILL EXTENSION OPTIONS

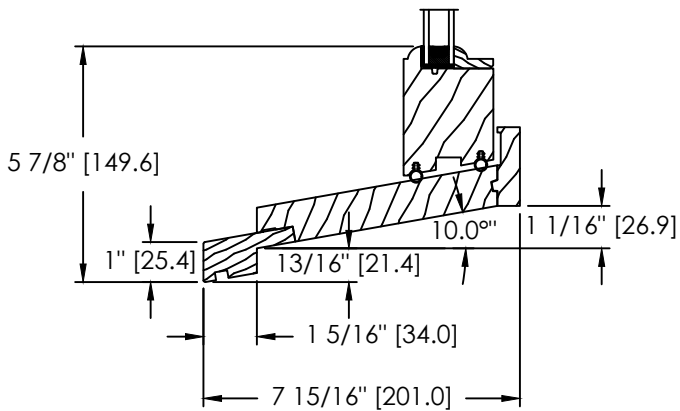


STANDARD SILL EXTENSION (GB-021)

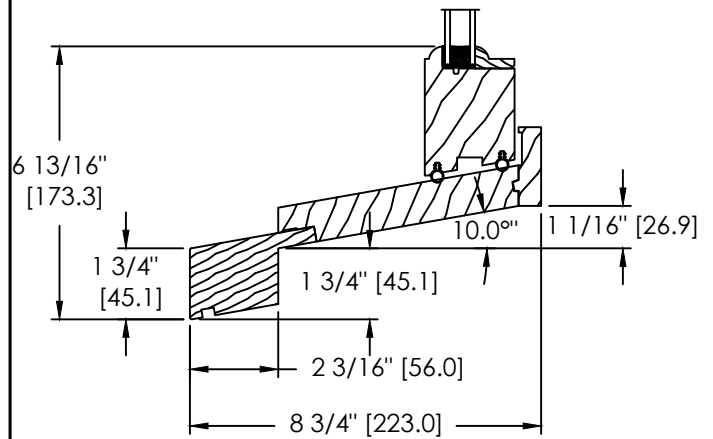


HISTORIC SILL EXTENSION (GB-036)

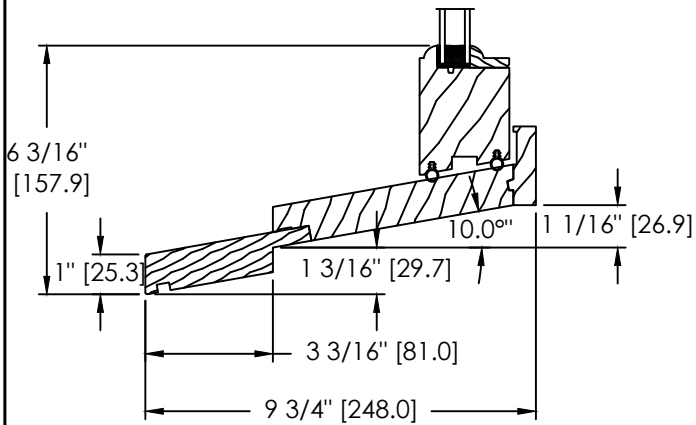


3" SILL EXTENSION (GB-040)

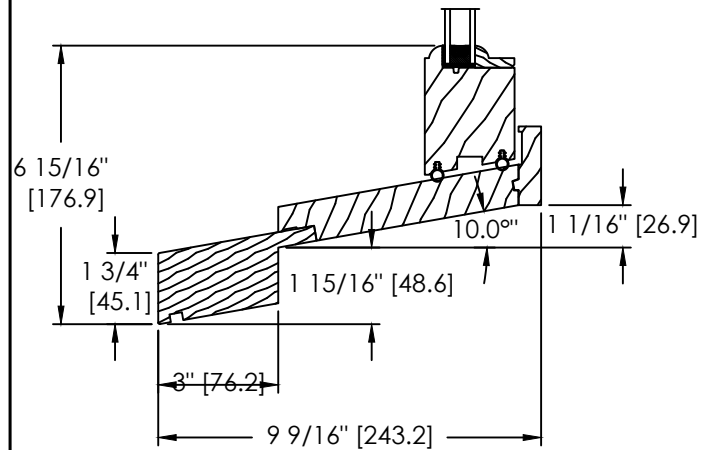

HISTORIC SILL EXTENSION (GB-058)

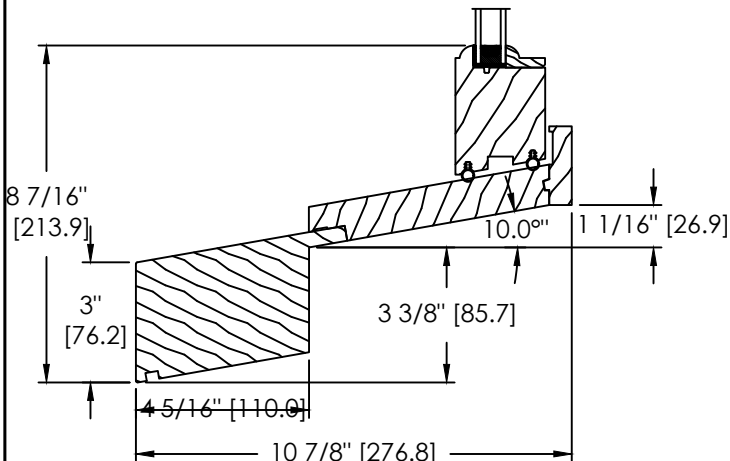


SPECIAL SILL EXTENSION (DS-072)

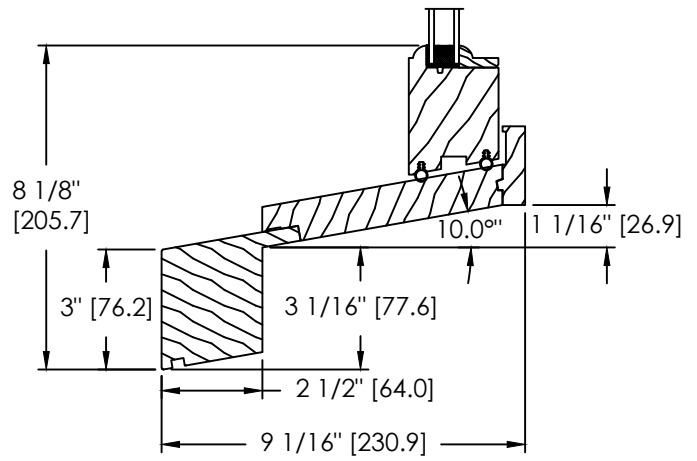


SPECIAL SILL EXTENSION (DS-073)


WOOD XL-200 HUNG SCREEN OPTIONS

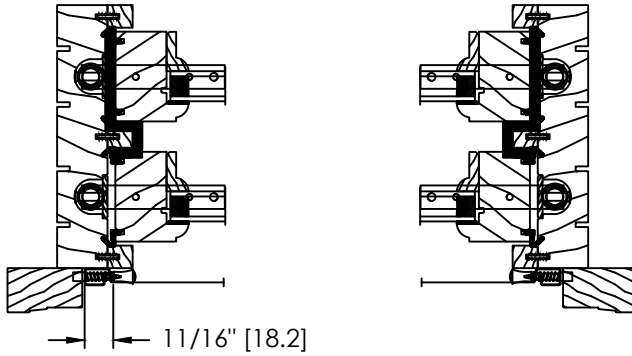


***IF 3" FLUSH EXTERIOR EXTENSION,
THE SCREEN DIMENSIONS WILL BE CHANGE***

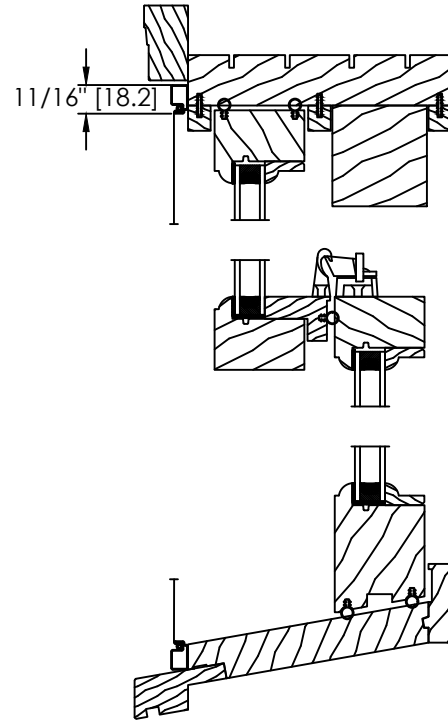

STANDARD SCREEN

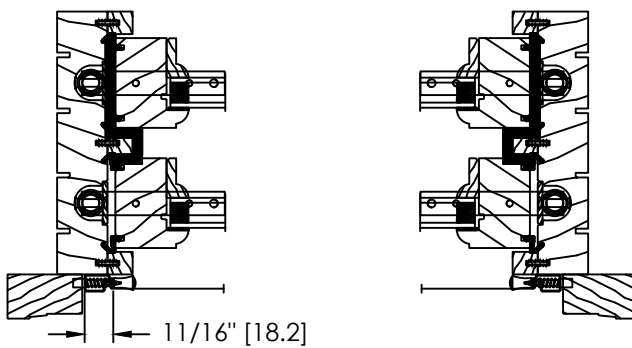


***IF 3" FLUSH EXTERIOR EXTENSION,
THE SCREEN DIMENSIONS WILL BE CHANGE***

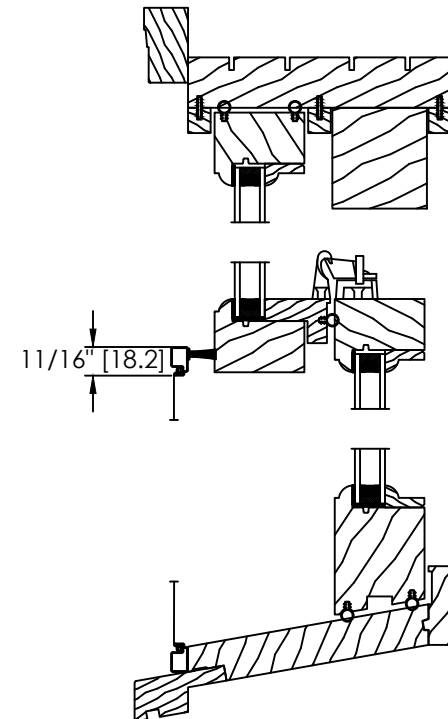


HALF SCREEN OPTION


WOOD XL-200 HUNG SCREEN OPTIONS

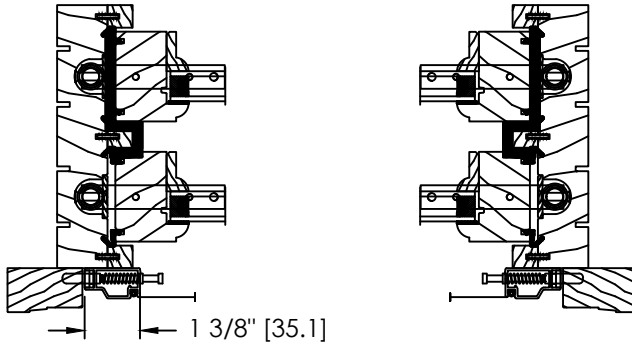


***IF 3" FLUSH EXTERIOR EXTENSION,
THE SCREEN DIMENSIONS WILL BE CHANGE***

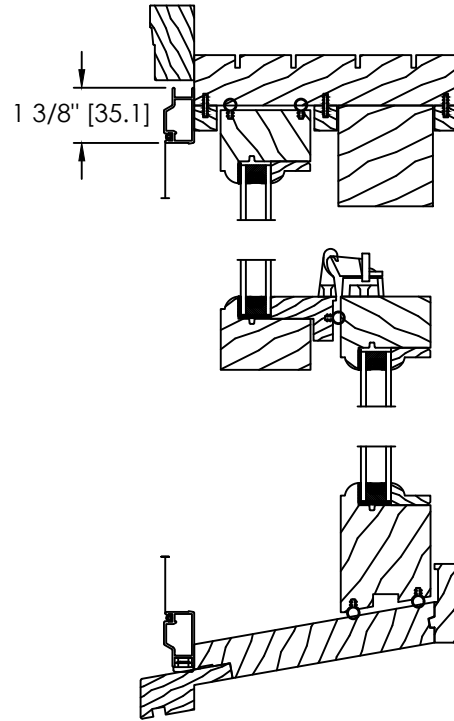

EXTRUDED SCREEN OPTION

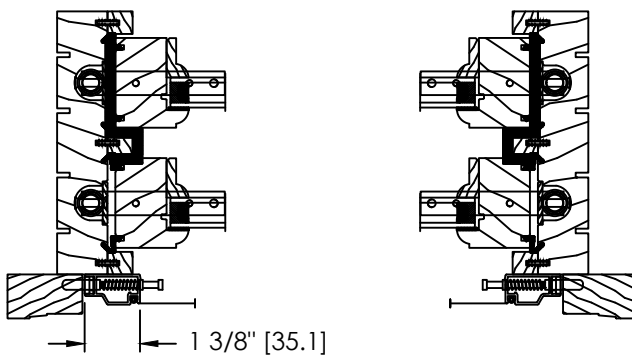


***IF 3" FLUSH EXTERIOR EXTENSION,
THE SCREEN DIMENSIONS WILL BE CHANGE***

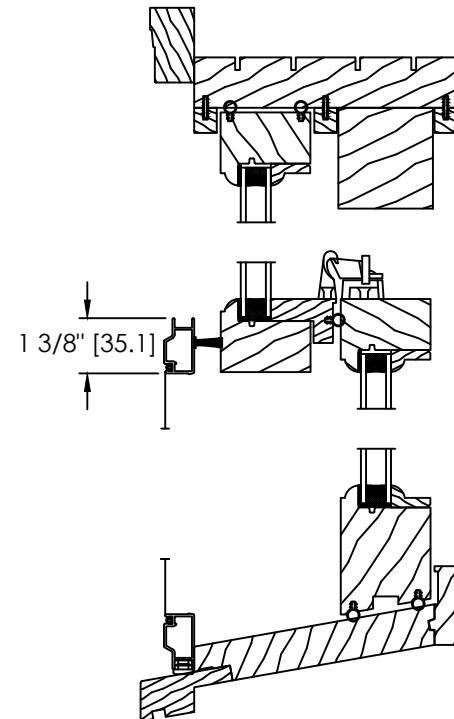


HALF EXTRUDED SCREEN OPTION

WOOD XL-200 HUNG SCREEN OPTIONS

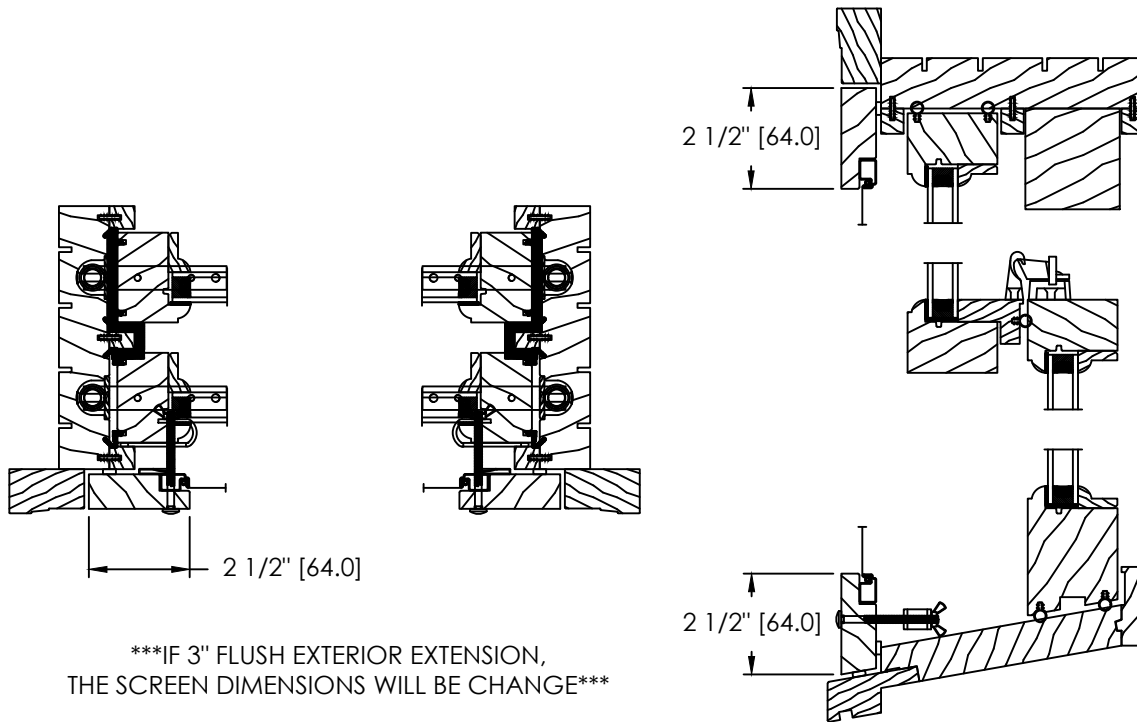


WOOD SCREEN OPTION

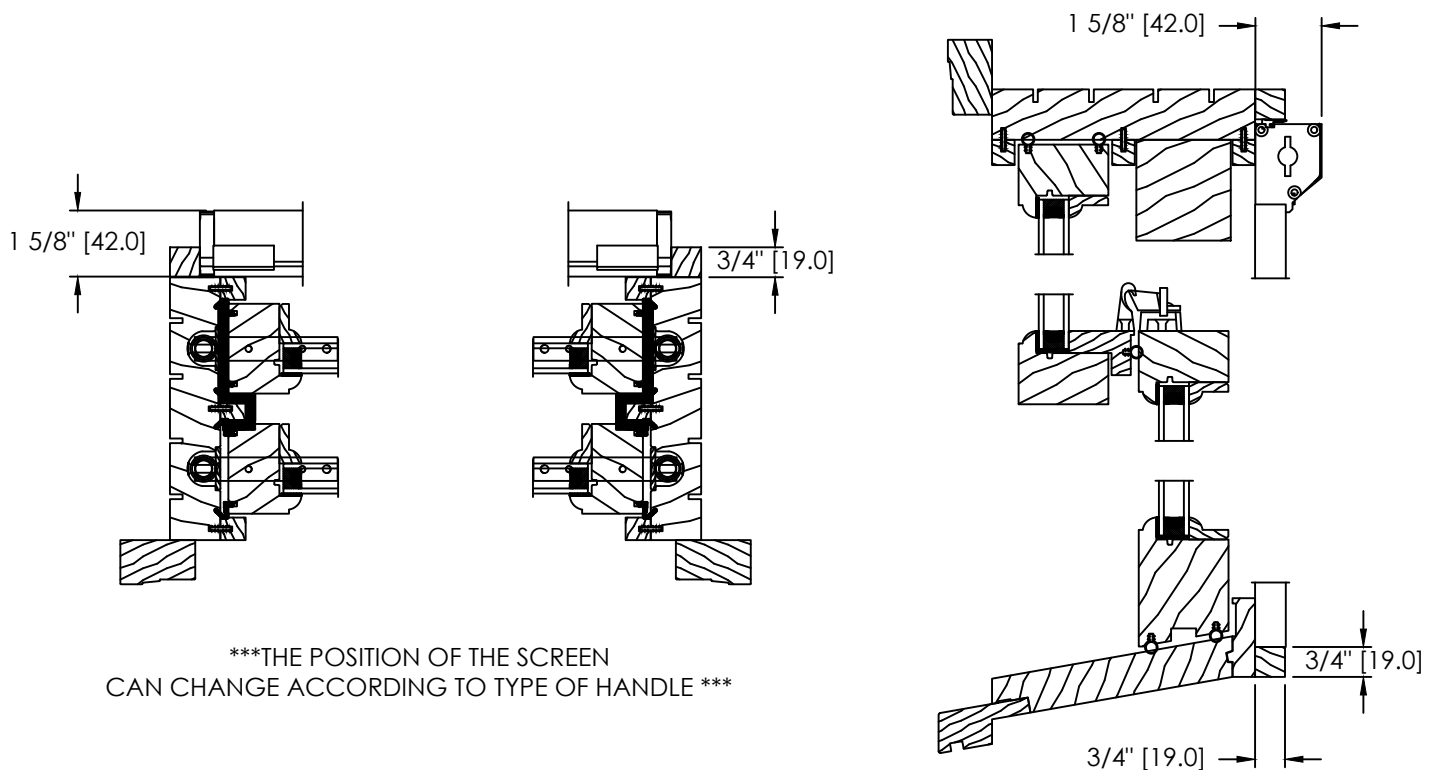


RETRACTABLE SCREEN OPTION


WOOD XL-200 HUNG
SASH AND GLASS STOP OPTIONS

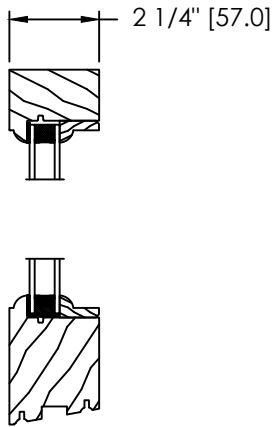


COLONIAL SASH & GLASS STOP

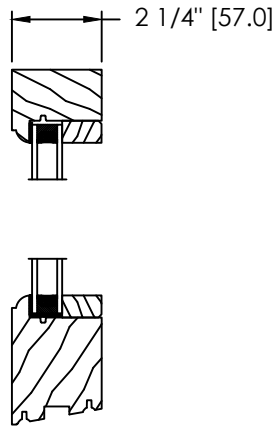


COLONIAL SASH &
SQUARE GLASS STOP

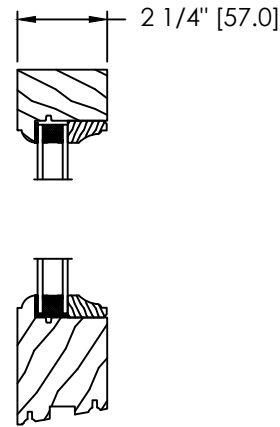


COLONIAL SASH &
DAVIS GLASS STOP

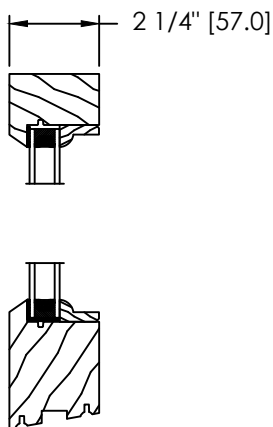

PUTTY GLAZE SASH &
COLONIAL GLASS STOP

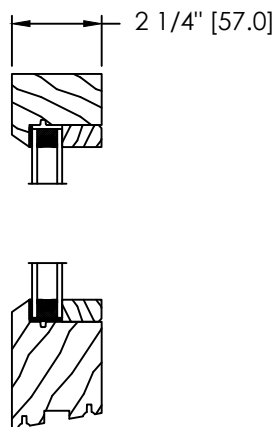


PUTTY GLAZE SASH &
SQUARE GLASS STOP

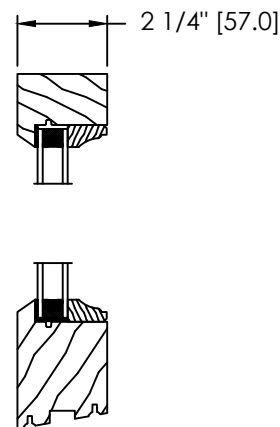


PUTTY GLAZE SASH &
DAVIS GLASS STOP


WOOD XL-200 HUNG
HORIZONTAL MULLING OPTIONS

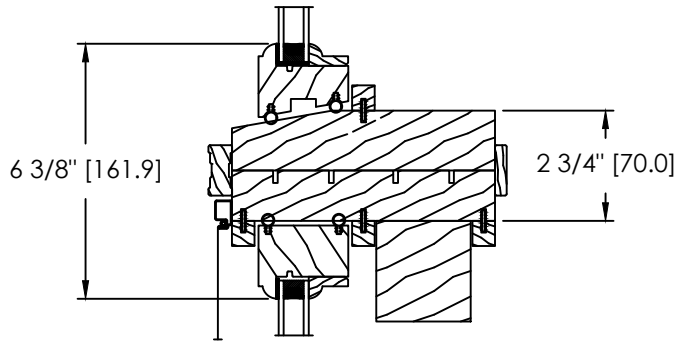


TRANSOM WITH SASH

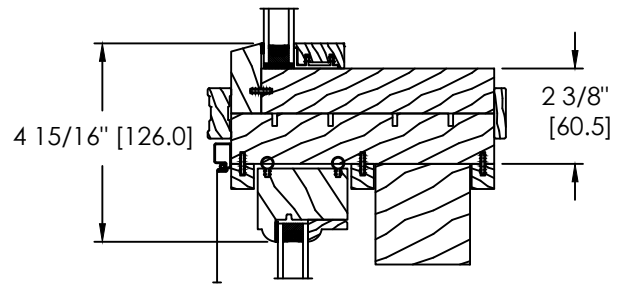

DIRECT SET TRANSOM

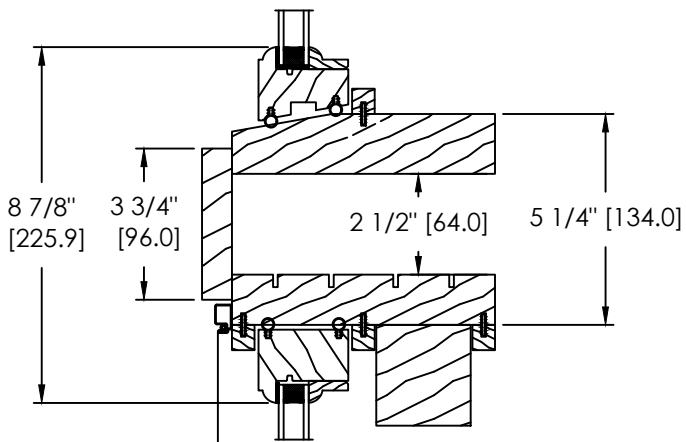


2 1/2" SPACE MULL OR STUD POCKET

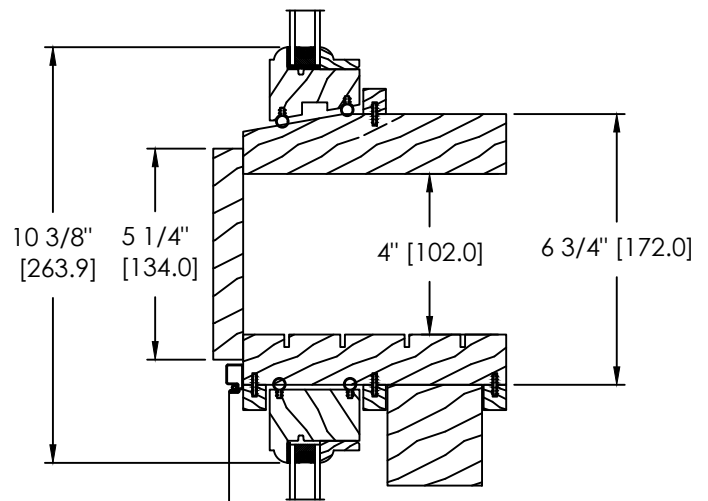


4" SPACE MULL OR STUD POCKET


WOOD XL-200 HUNG
VERTICAL MULLING OPTIONS

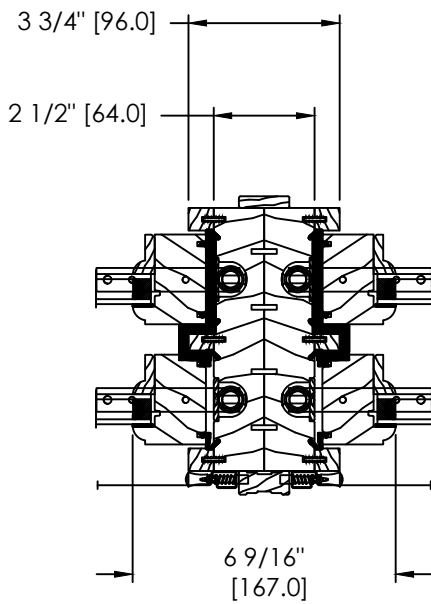


MODULAR

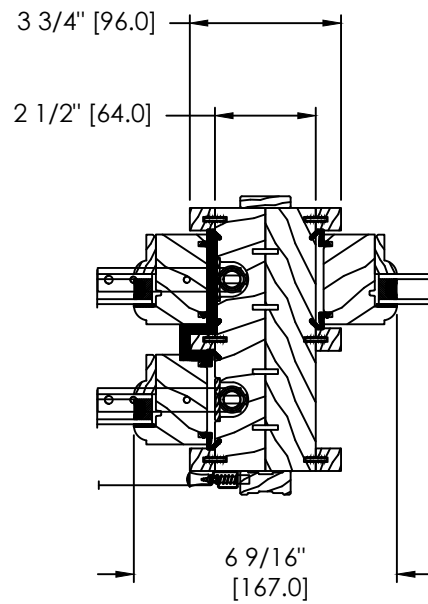

OPERATING WITH FIXED SASH MODULAR MULL

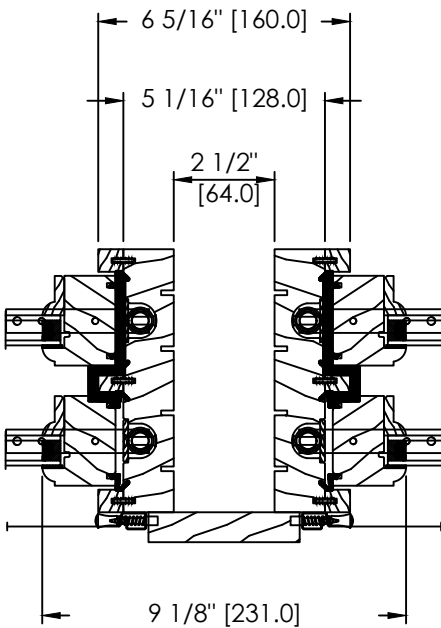


2 1/2" SPACE MULL OR STUD POCKET

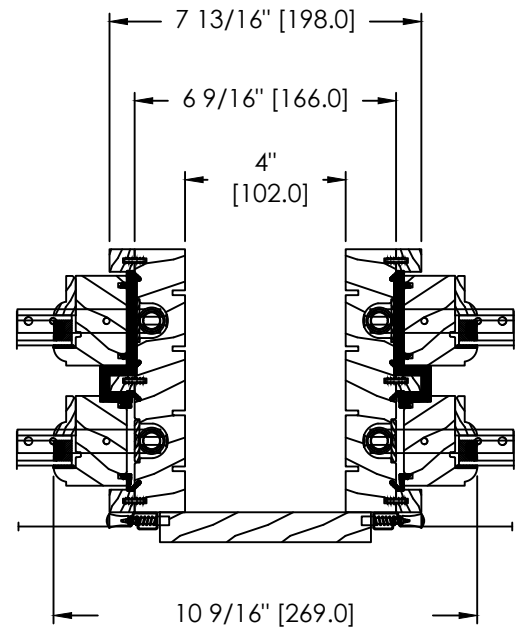


4" SPACE MULL OR STUD POCKET


WOOD XL-200 HUNG
BAY AND BOW MULLING OPTIONS

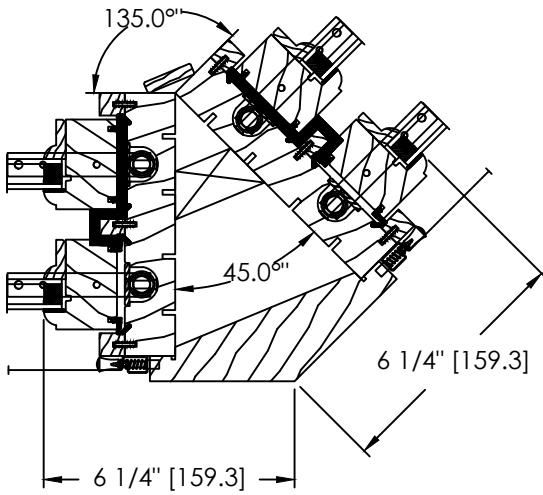


45°

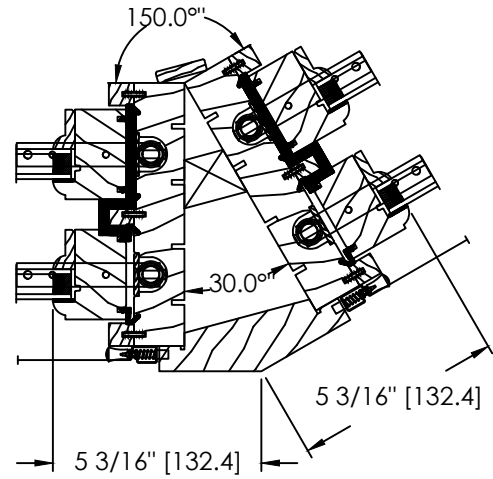

30°

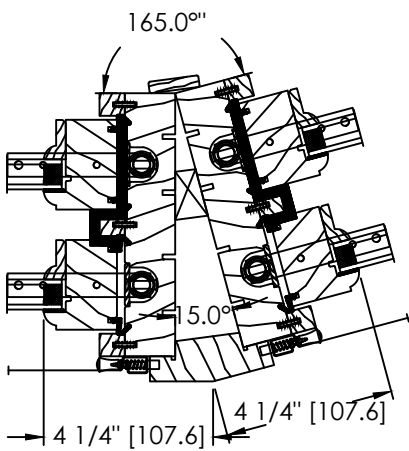


5°

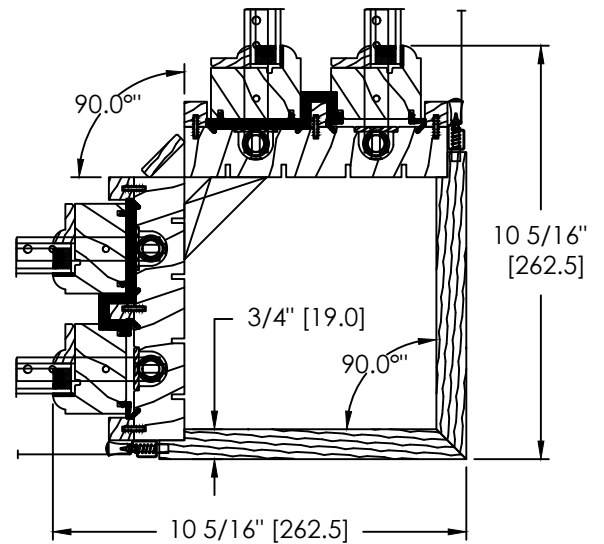


90°



CLAD XL-200 SIMPLE HUNG (2 1/4" SASH, 6 9/16" FRAME)

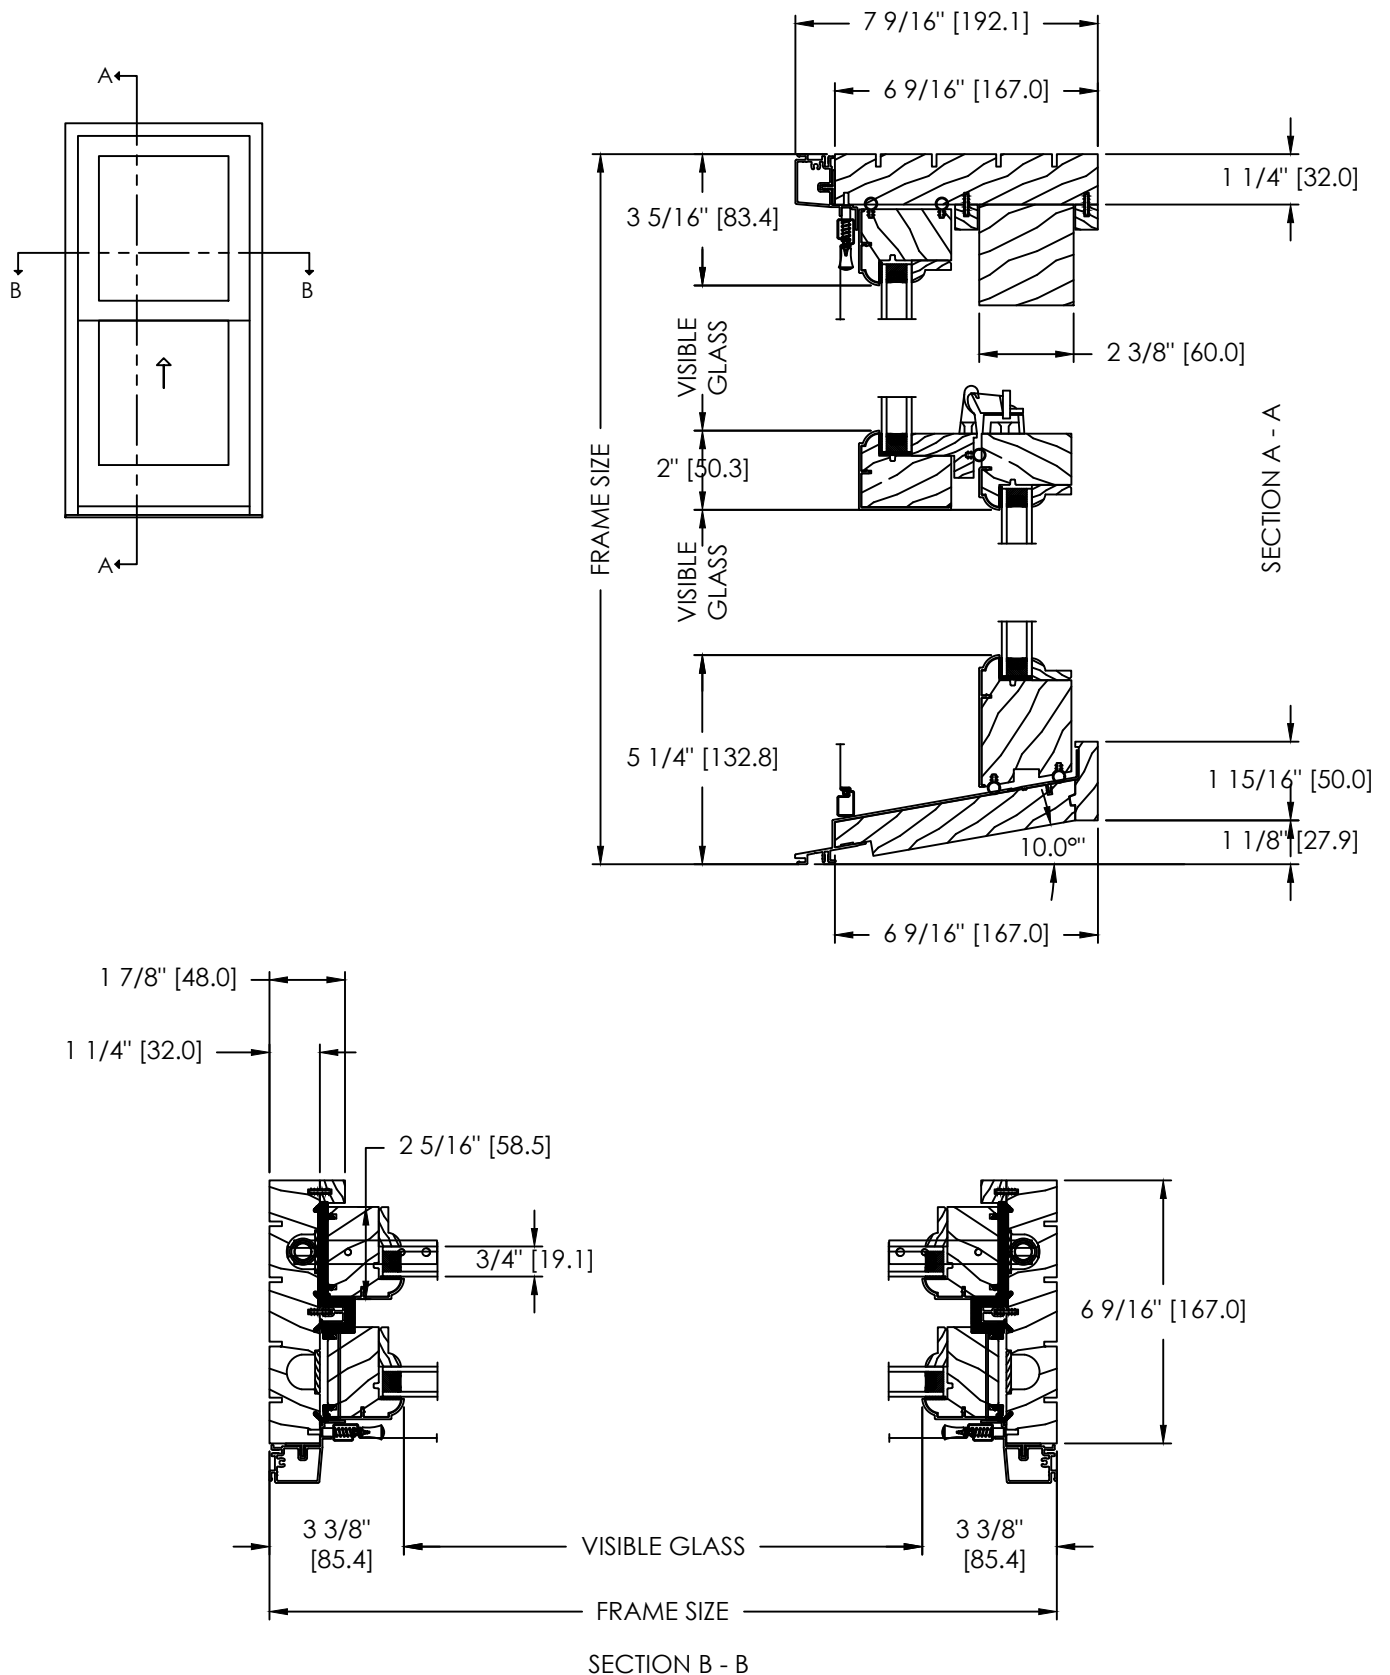



CLAD XL-200 DOUBLE HUNG (2 1/4" SASH, 6 9/16" FRAME)

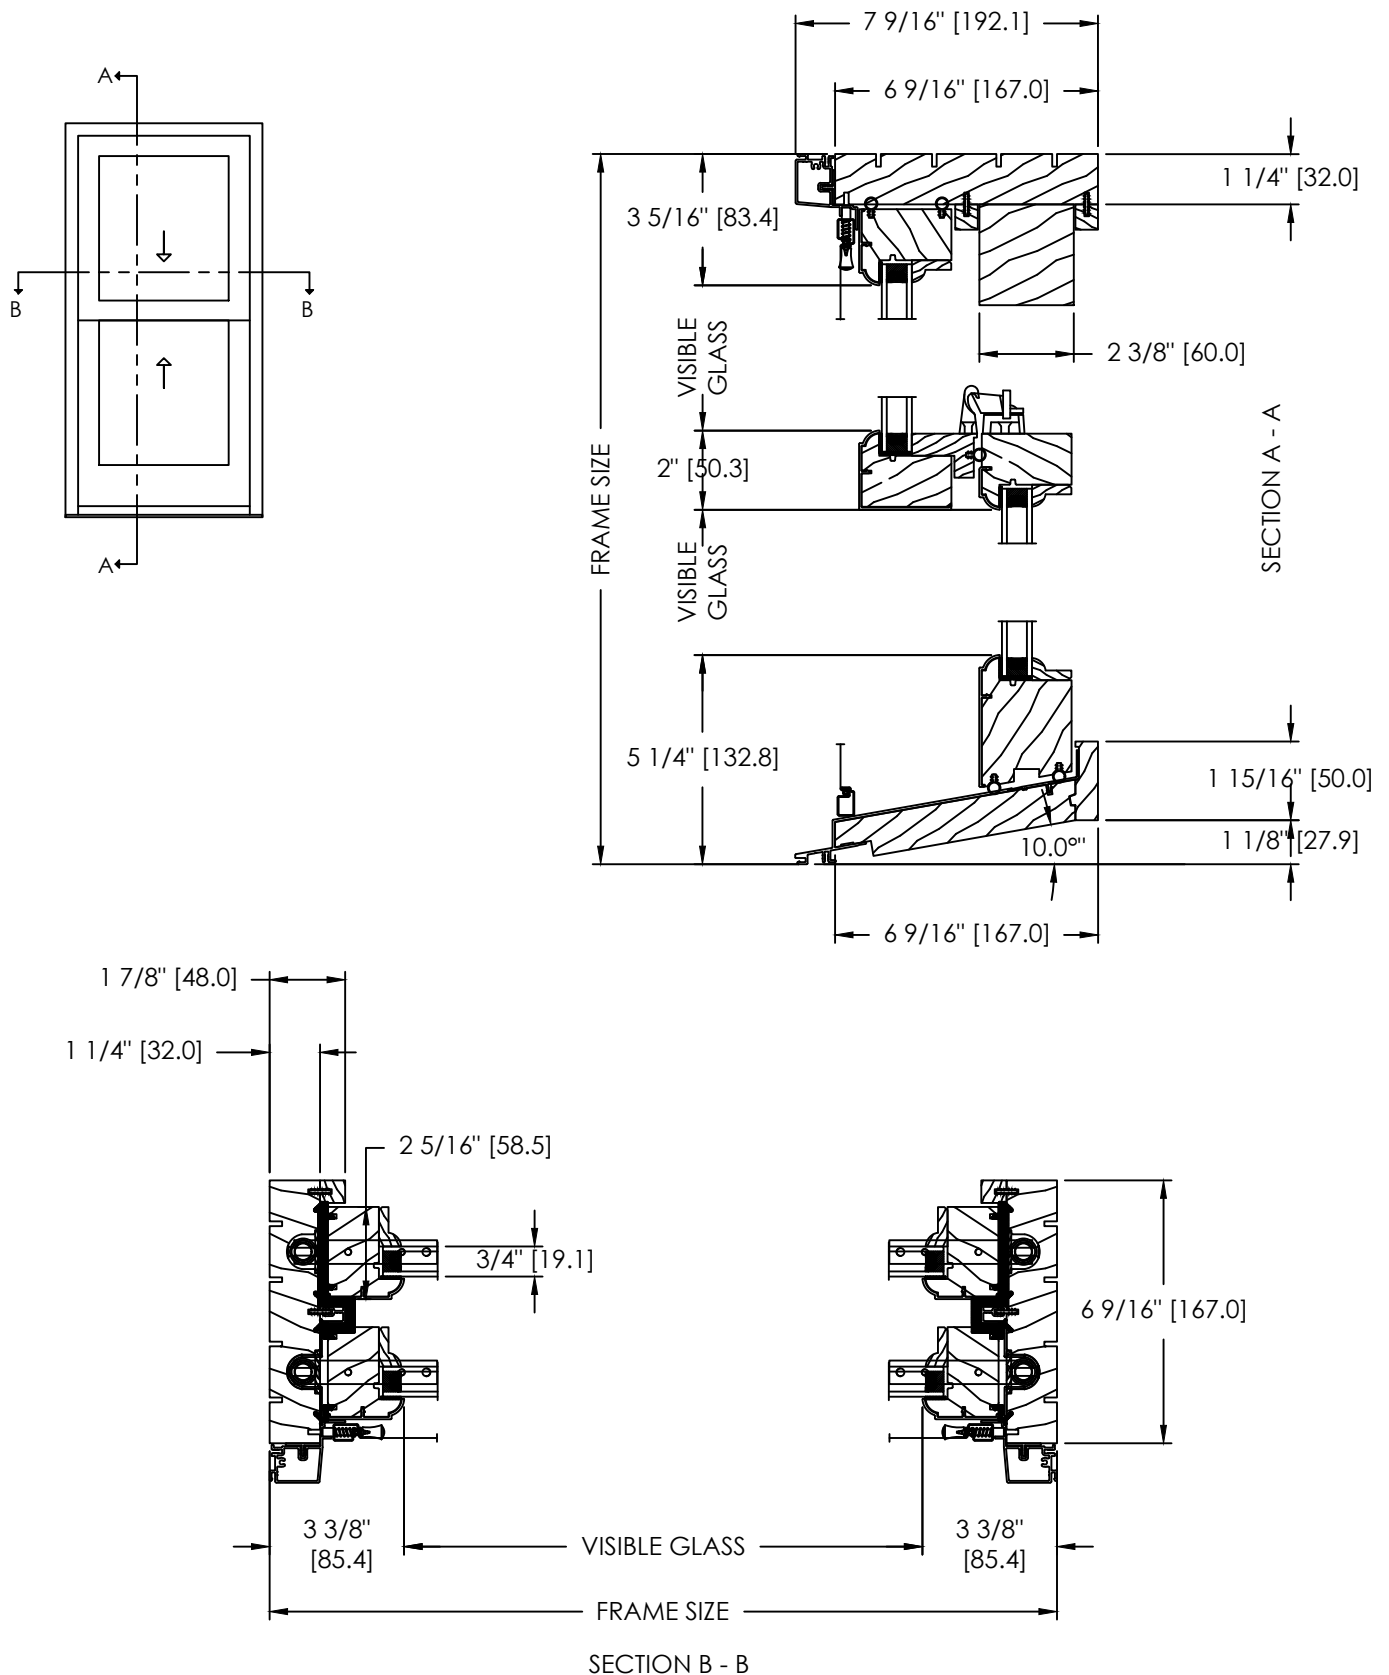

CLAD XL-200 HUNG (2 1/4" SASH, 6 9/16" FRAME)

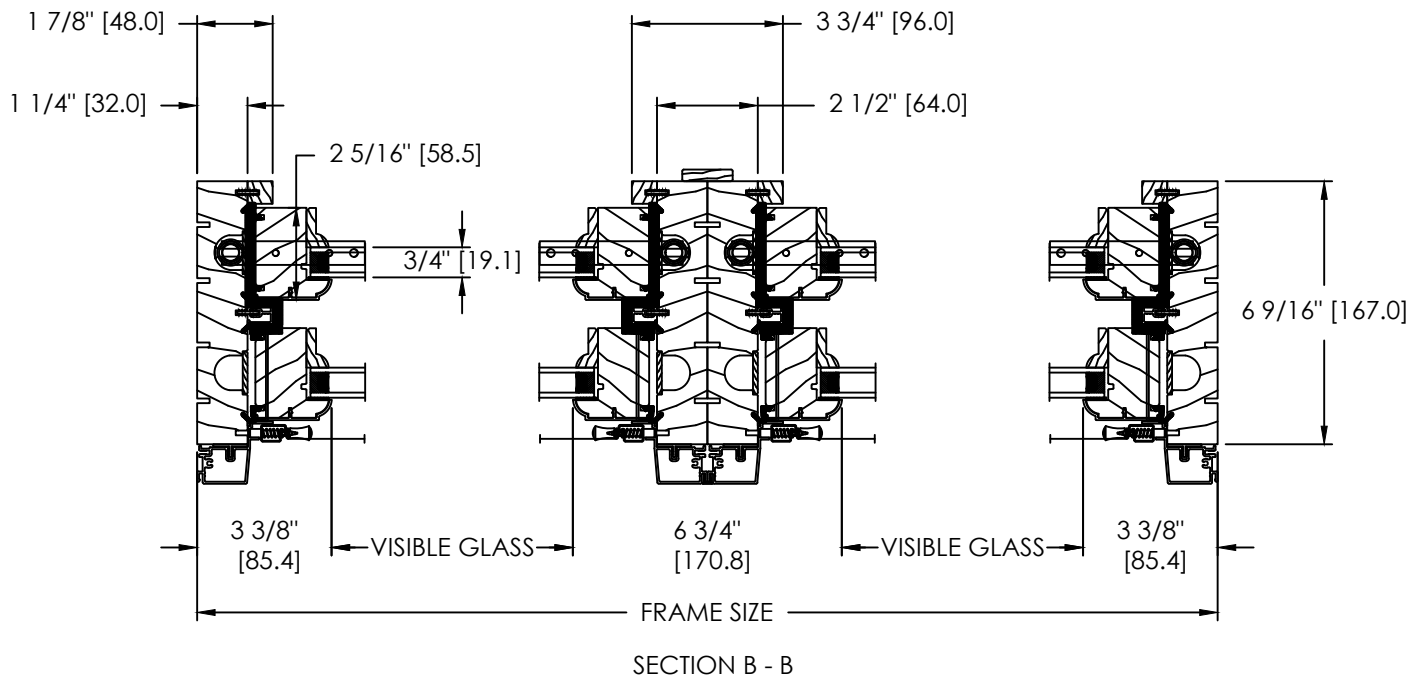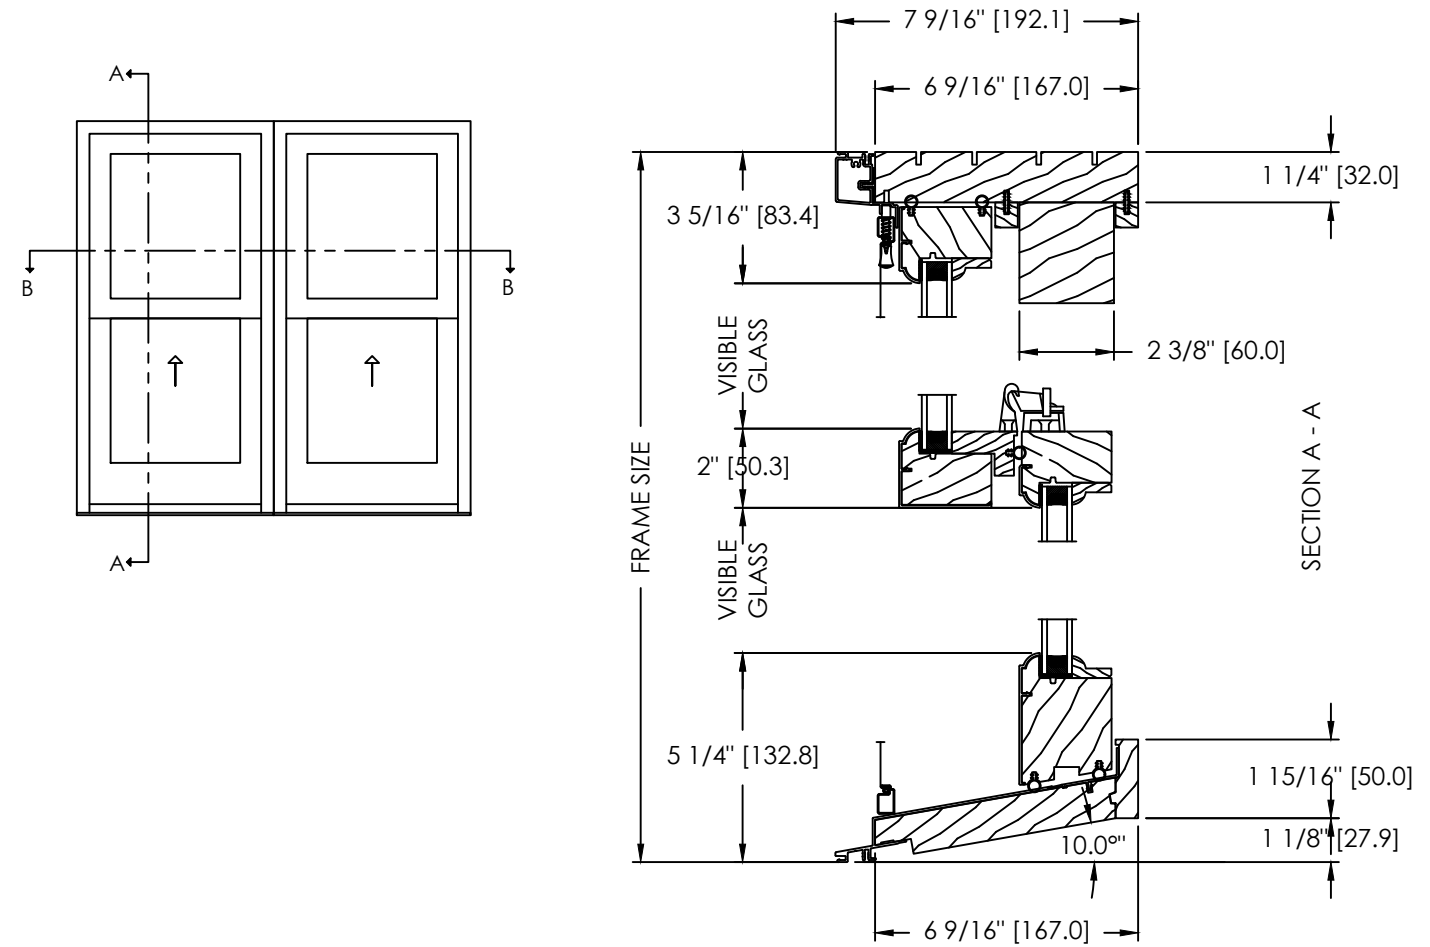


CLAD XL-200 HUNG (2 1/4" SASH, 6 9/16" FRAME)

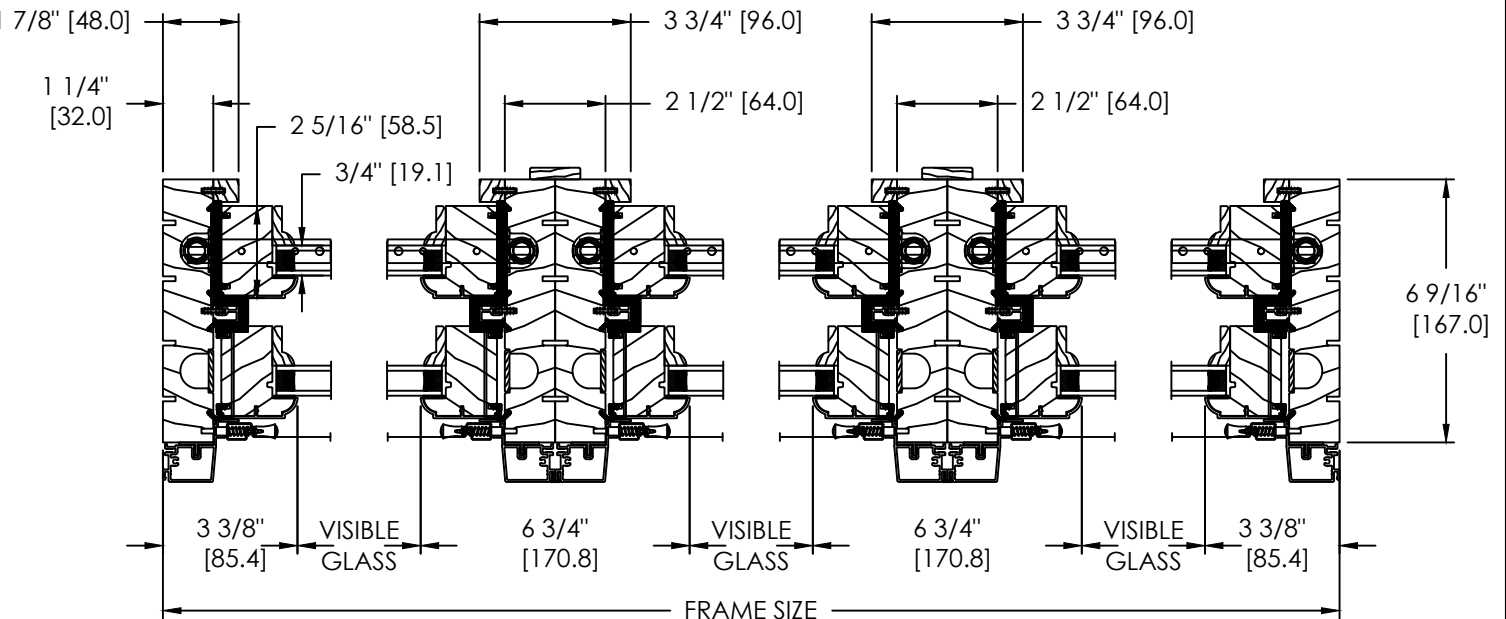
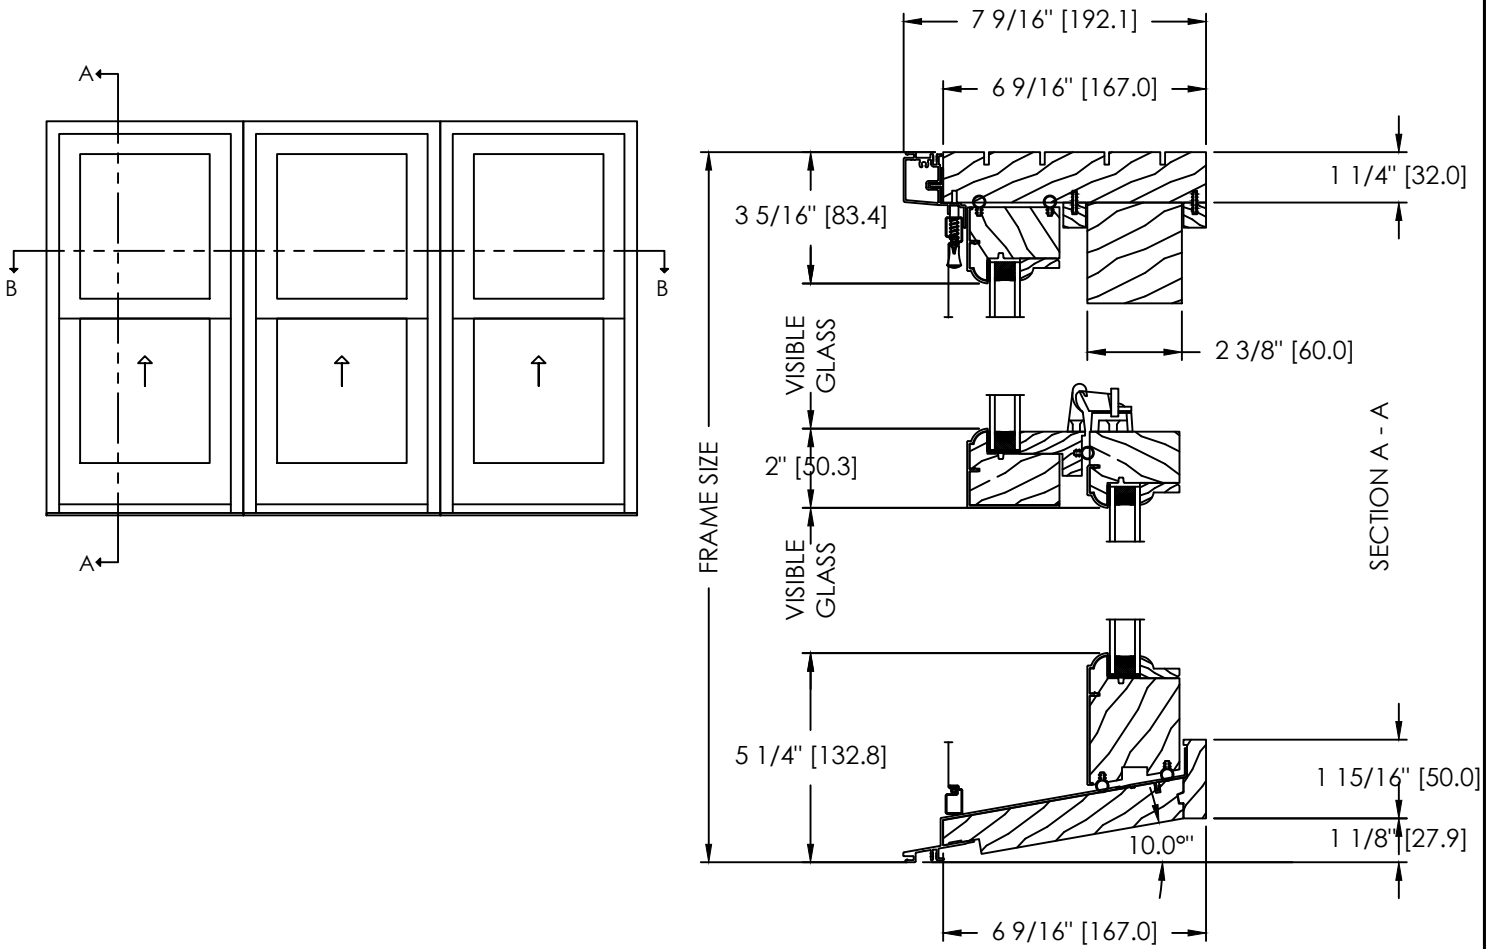


SECTION B - B


CLAD XL-200 HUNG (2 1/4" SASH, 6 9/16" FRAME)
TRIPLE INSULATING GLASS OPTION

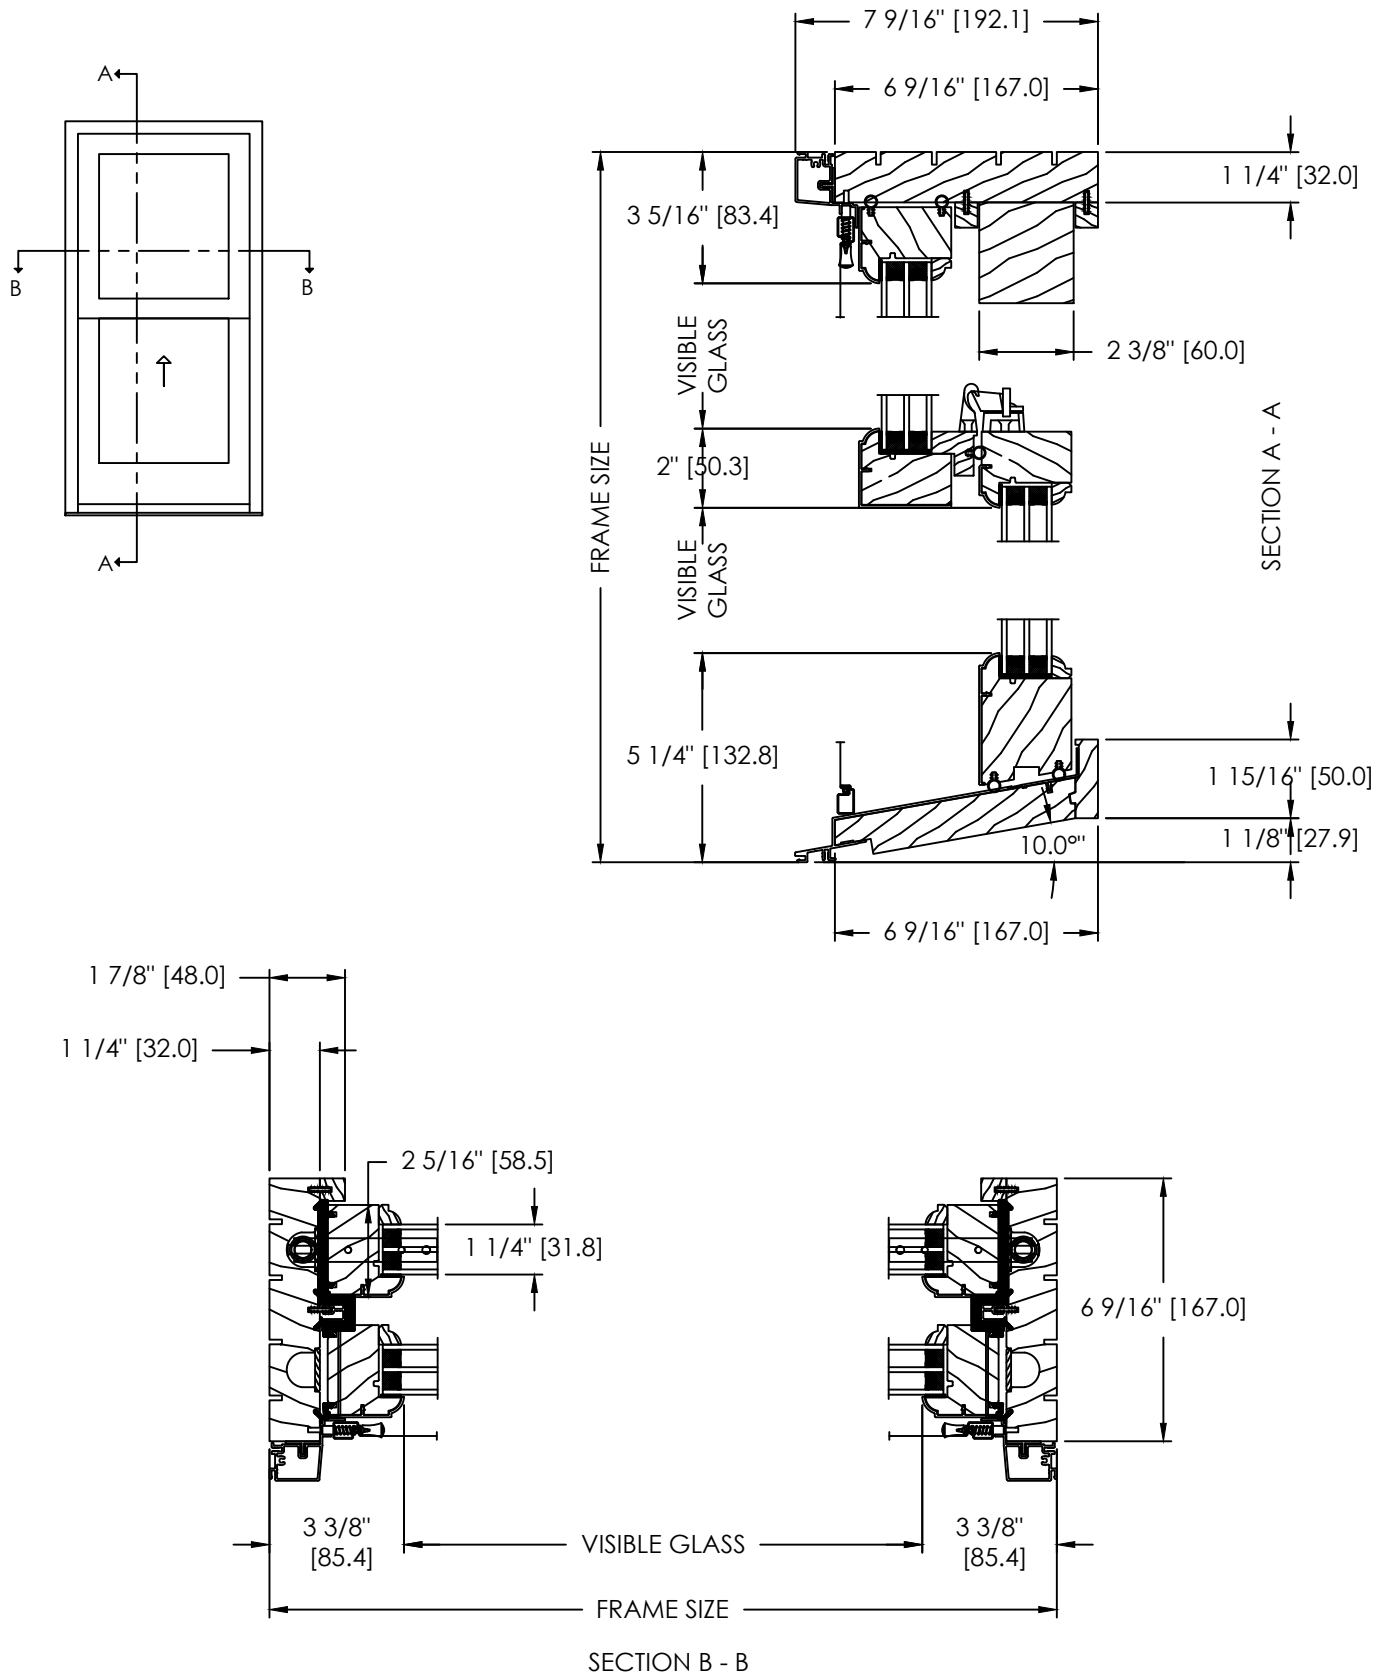


LEPAGE
MILLWORK

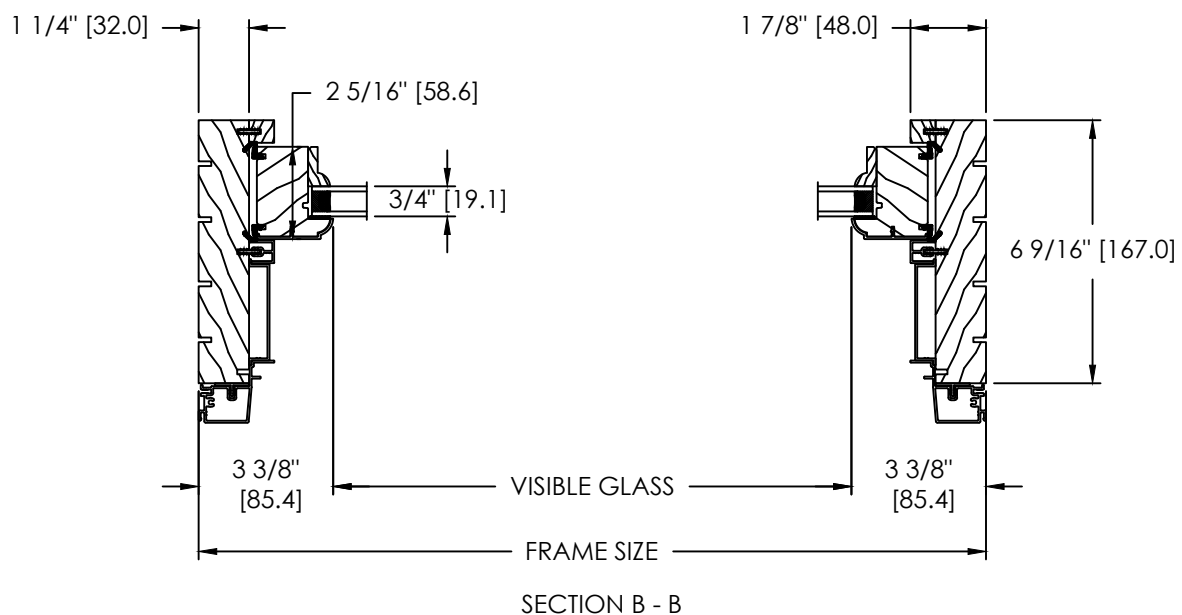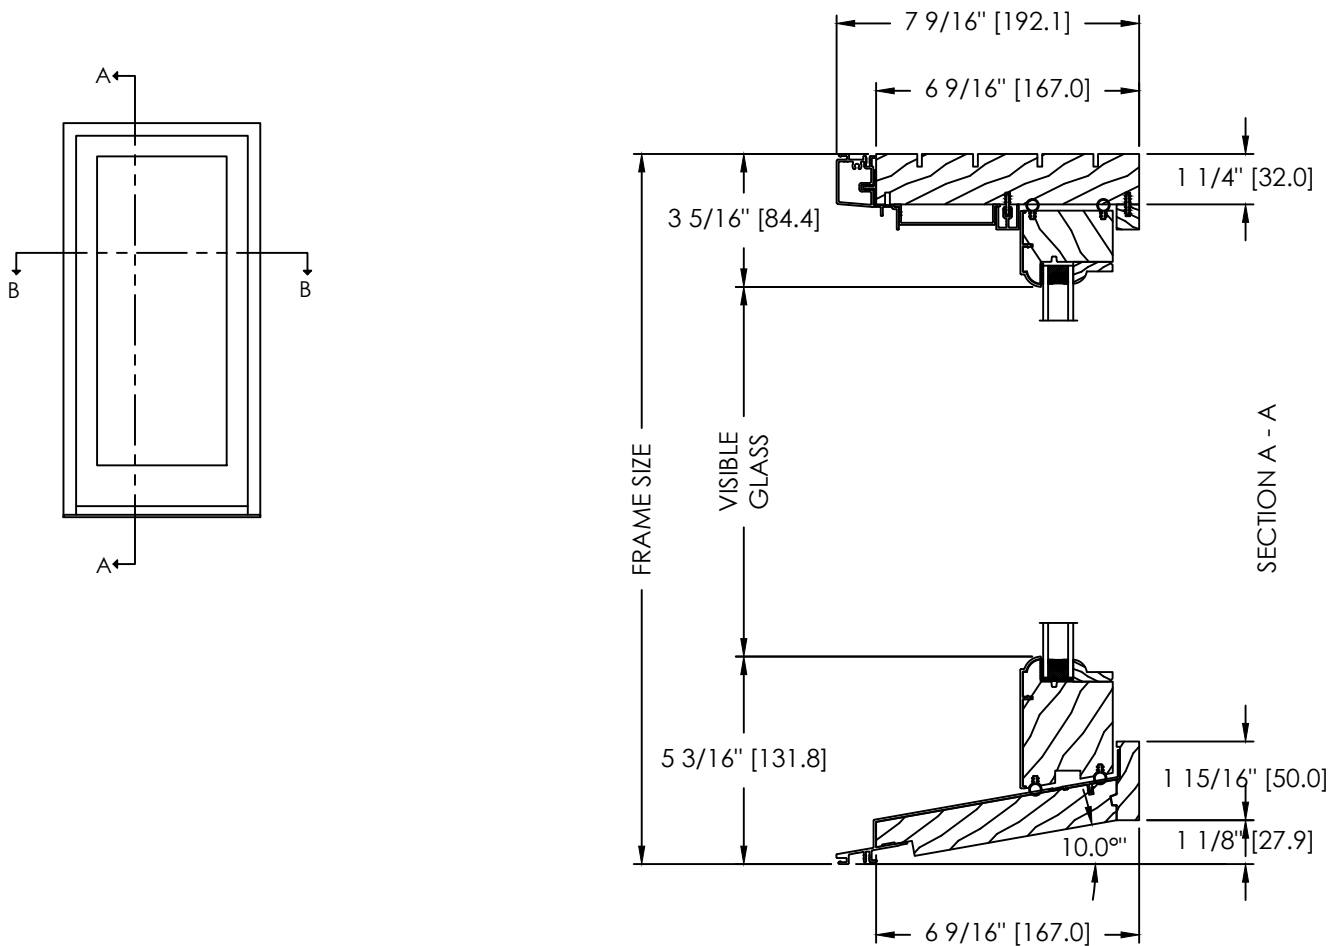





CLAD TRANSOM WITH SASH XL-200 HUNG (2 1/4" SASH, 6 9/16" FRAME)

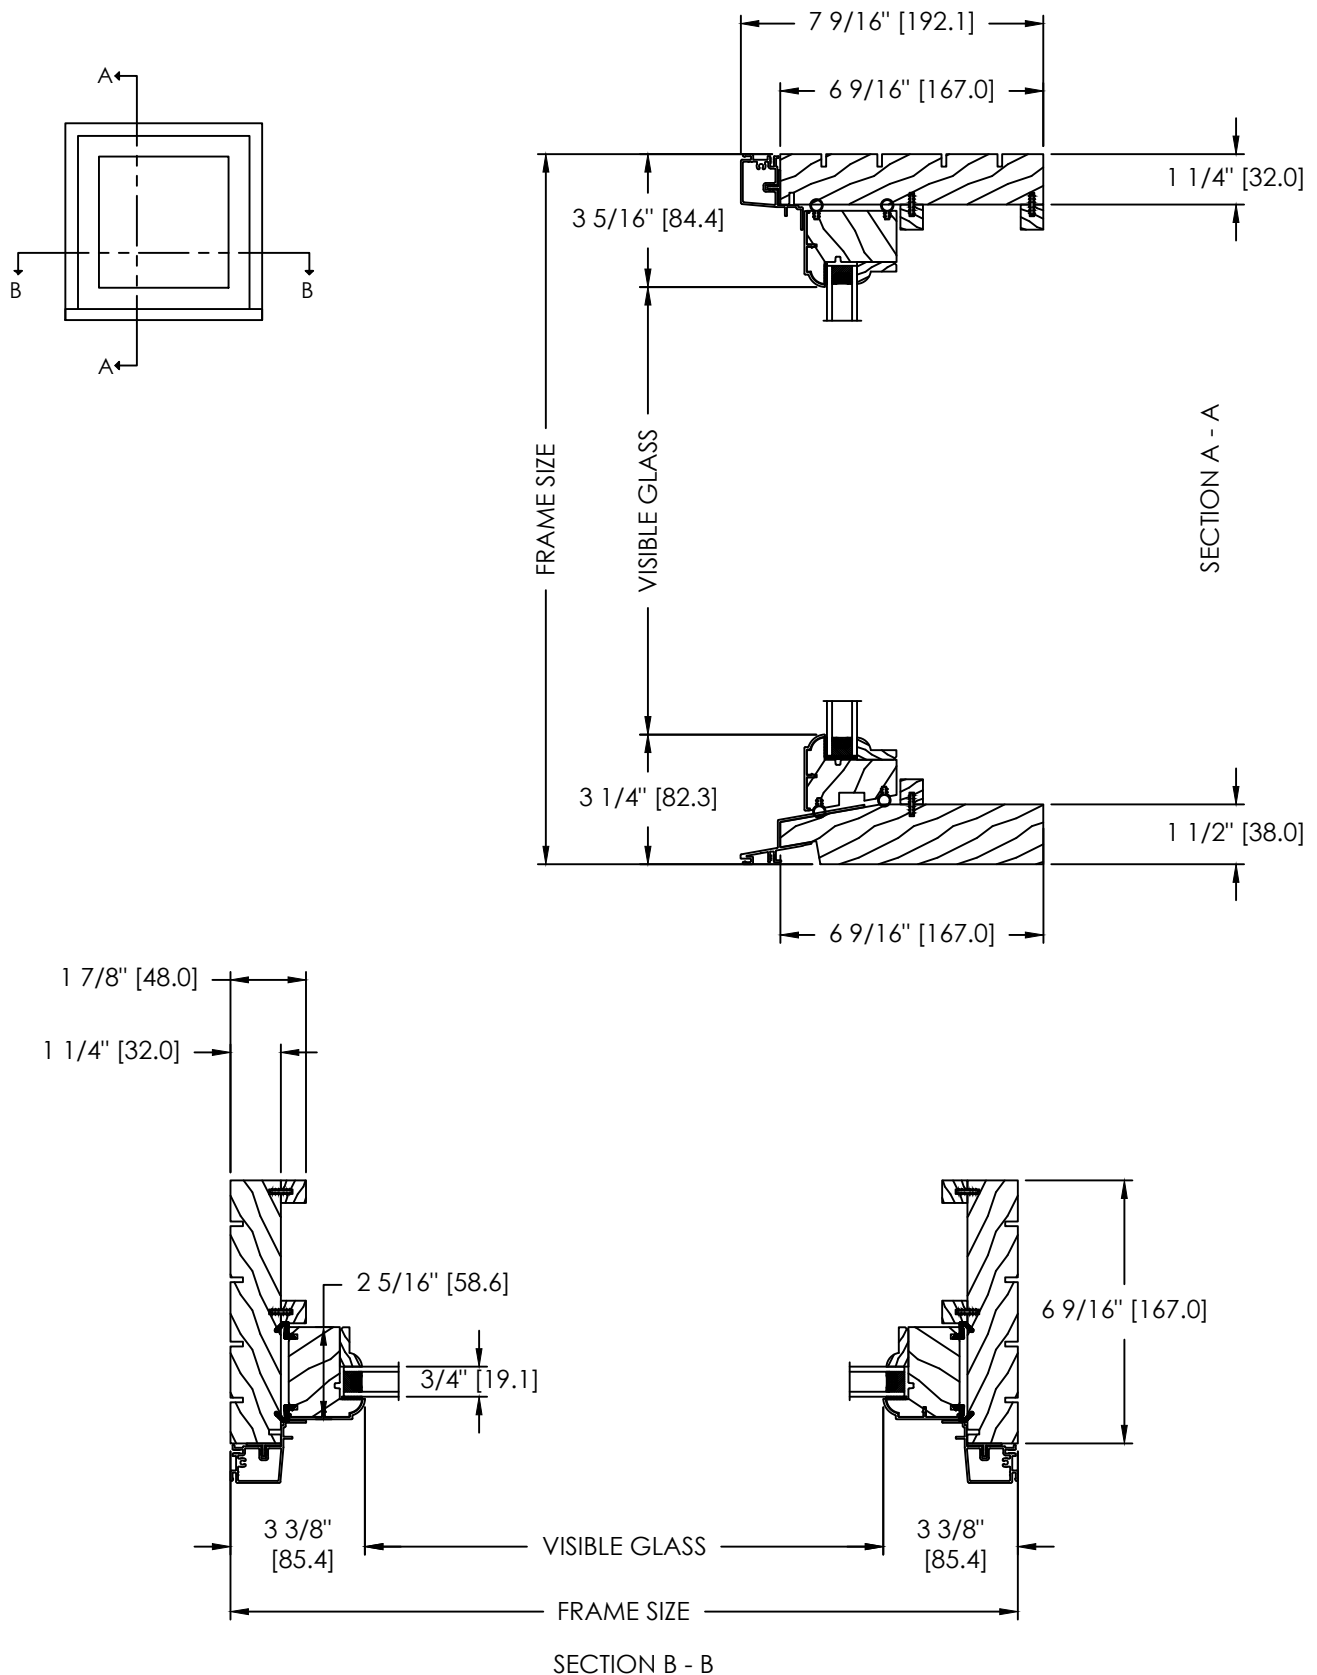


CLAD XL-200 HUNG (2 1/4" SASH, 6 9/16" FRAME)
TRANSOM WITH SASH

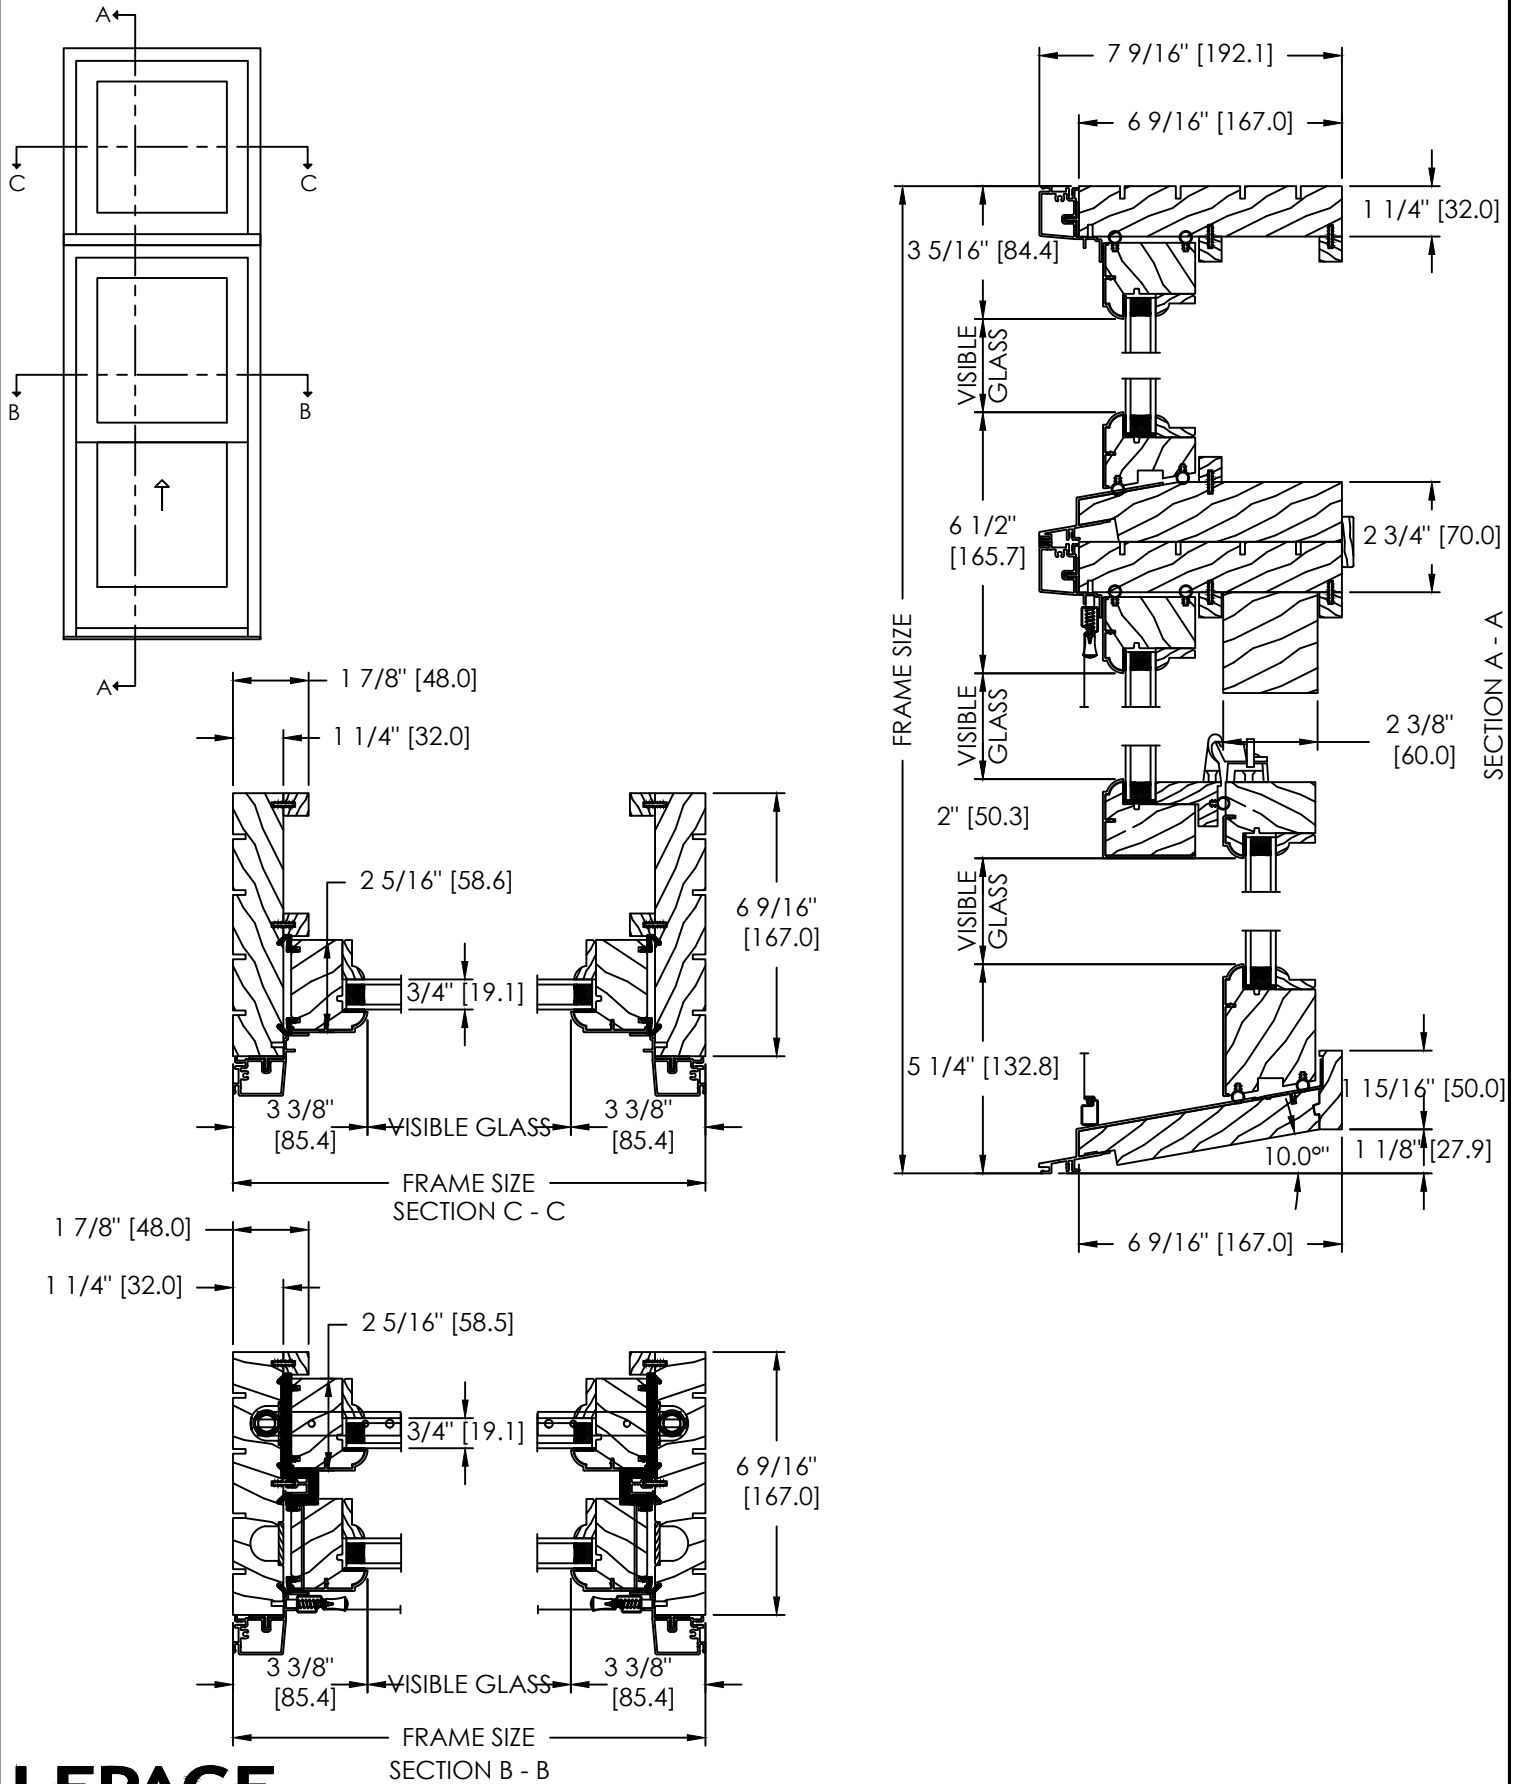


CLAD XL-200 HUNG (2 1/4" SASH, 6 9/16" FRAME)
TRANSOM DIRECT SET

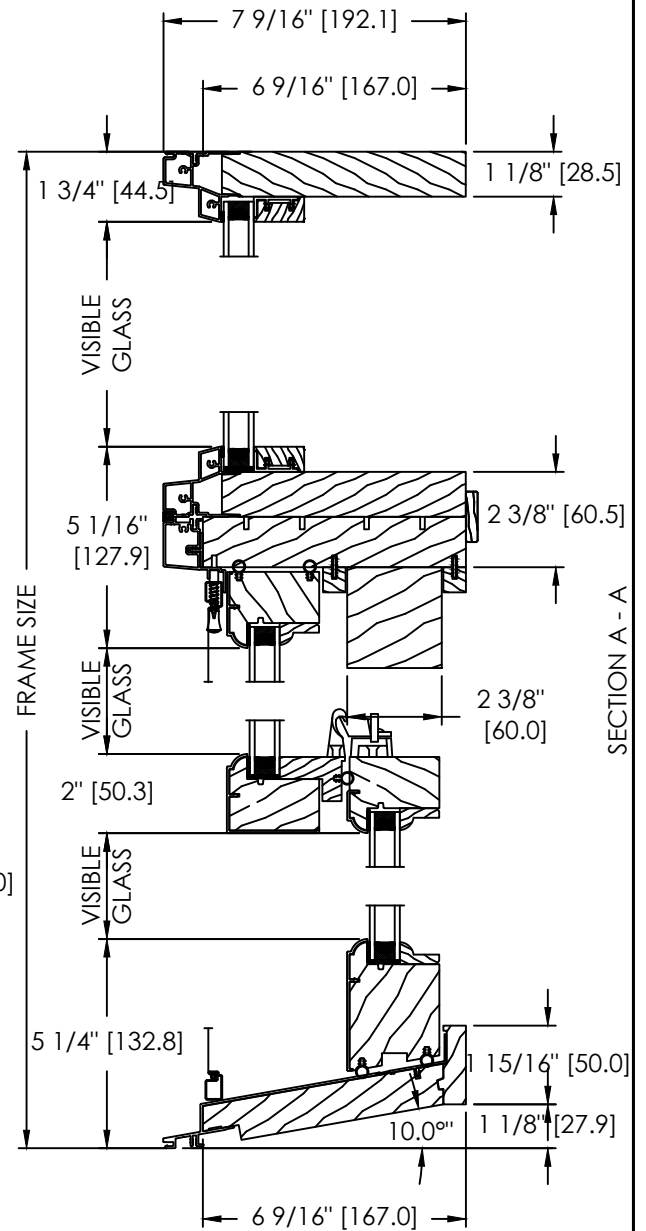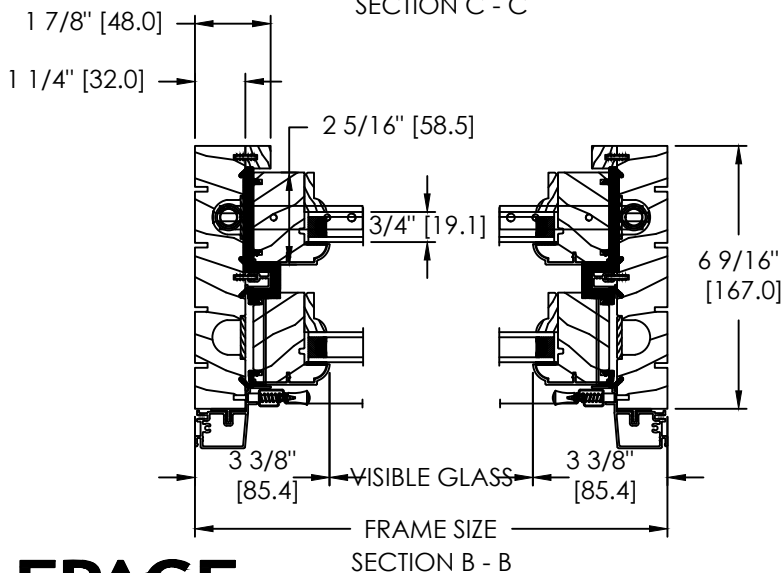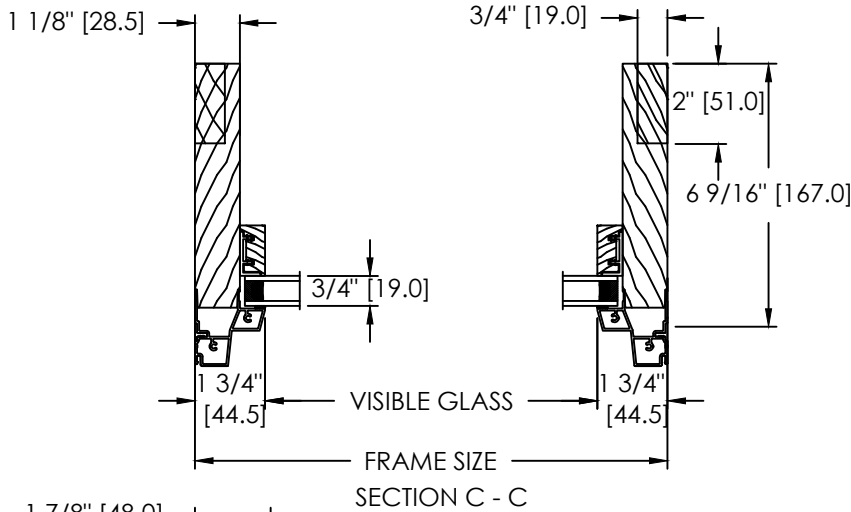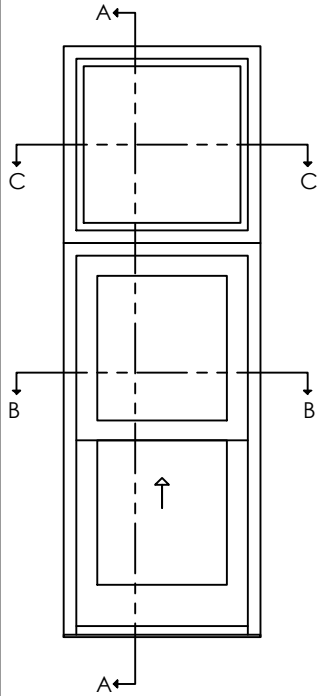


CLAD XL-200 HUNG
INTERIOR EXTENSIONS AND BRICKMOULD OPTIONS

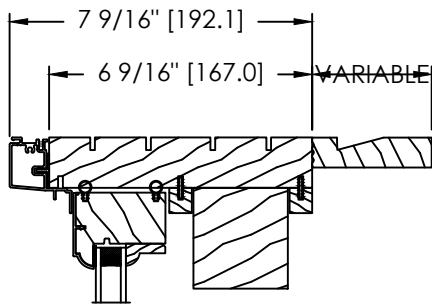


UP TO 3" INTERIOR EXTENSION

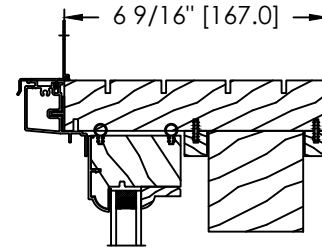


NAILING FIN

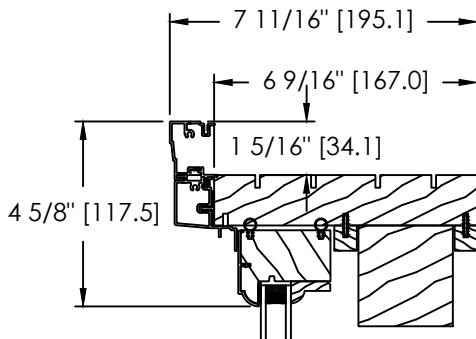


ALUMINIUM CLAD 908 BRICKMOULD

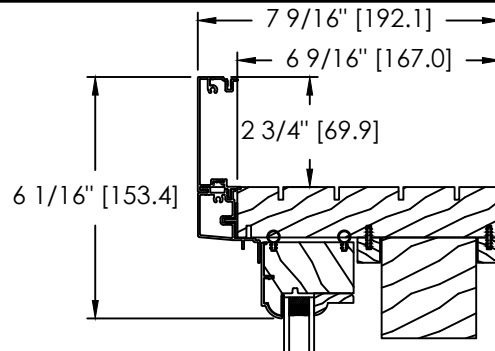


ALUMINIUM CLAD 2 3/4" FLAT BRICKMOULD

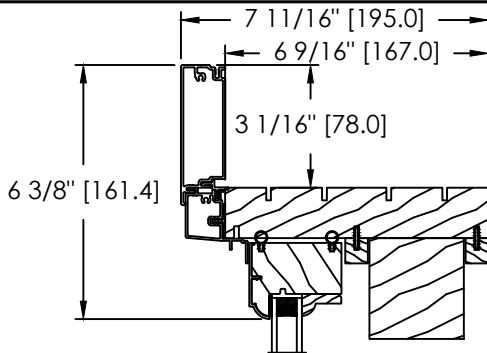


ALUMINIUM CLAD 3 1/2" FLAT BRICKMOULD

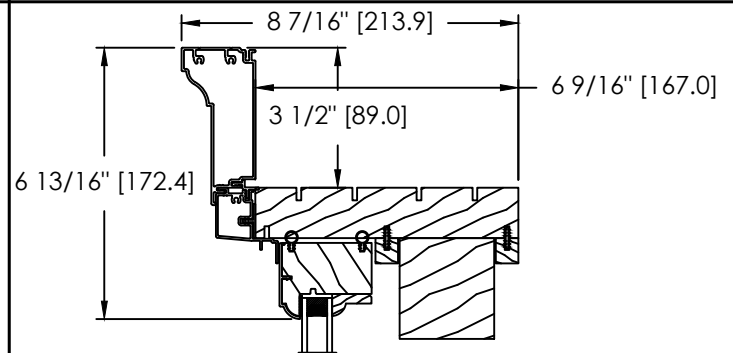

ALUMINIUM CLAD BACK BEND BRICKMOULD

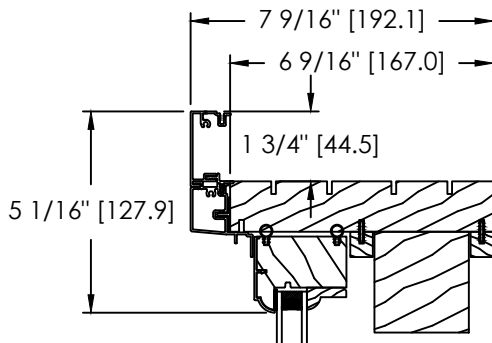


ALUMINIUM CLAD 1 3/4" FLAT BRICKMOULD

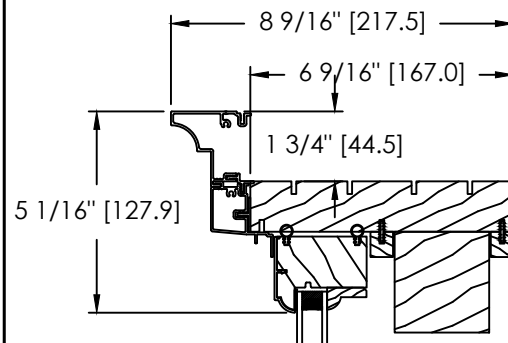


ALUMINIUM CLAD SKYLER BRICKMOULD

CLAD XL-200 HUNG
SILL EXTENSION OPTIONS

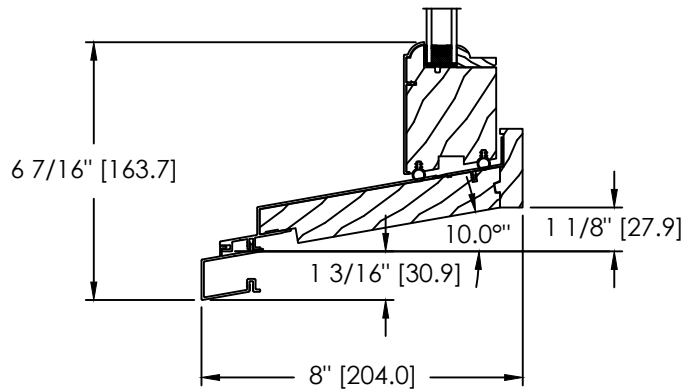


STANDARD SILL EXTENSION

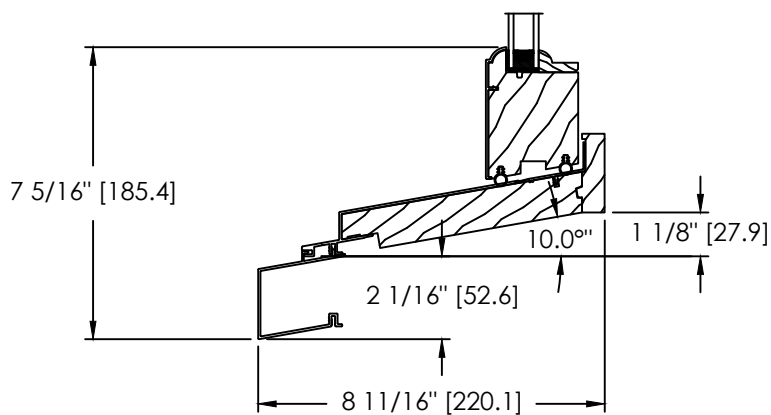


HISTORICAL SILL EXTENSION

CLAD XL-200 HUNG
SCREEN OPTIONS


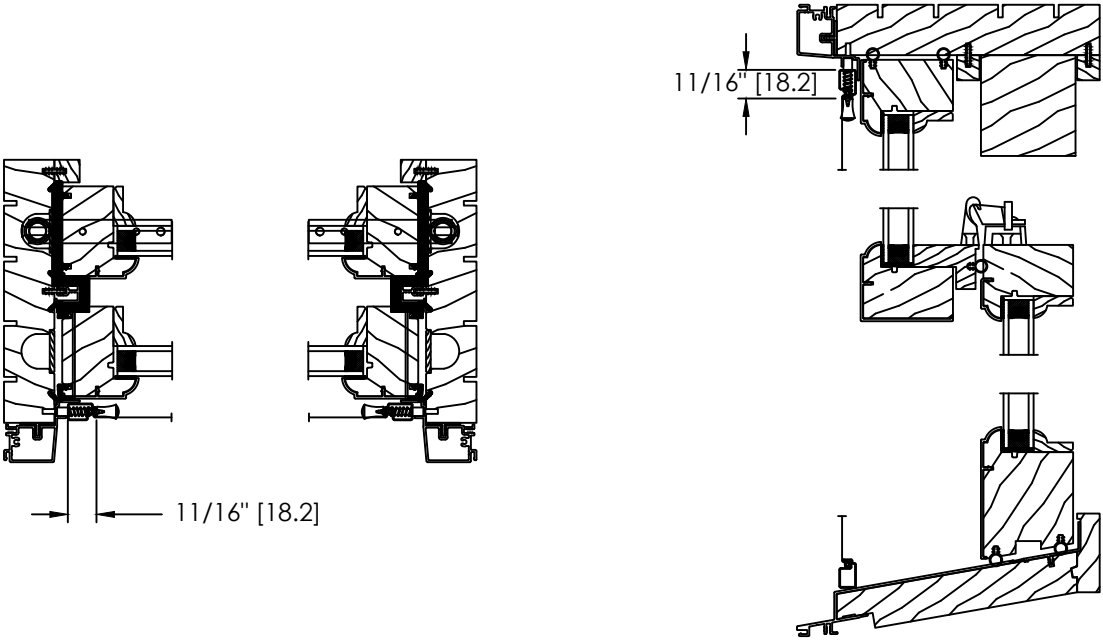


STANDARD SCREEN


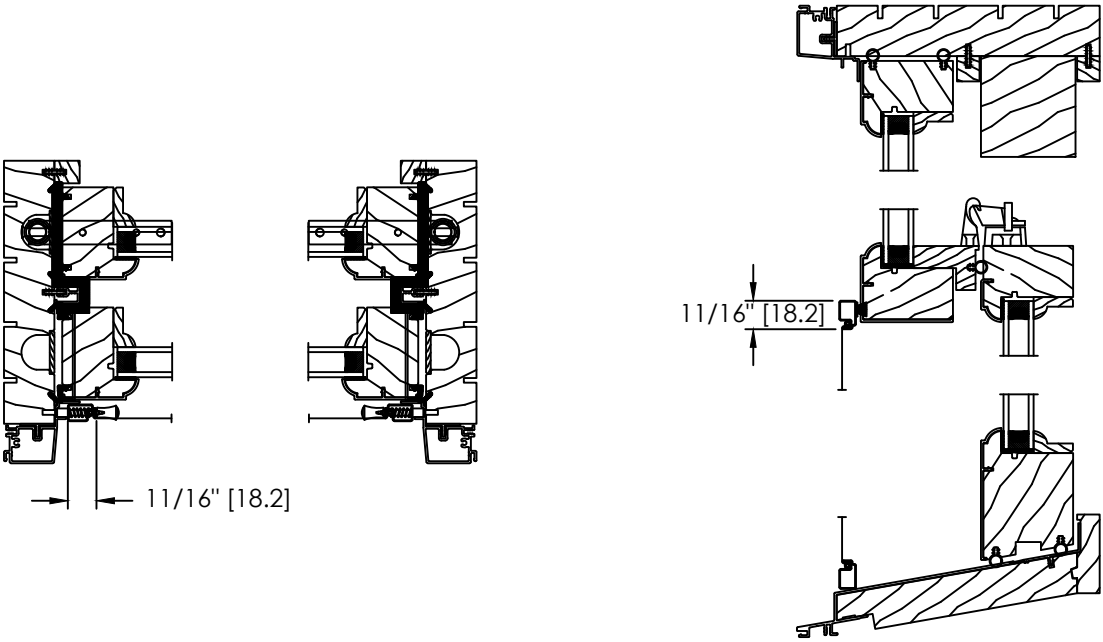


HALF SCREEN OPTION

CLAD XL-200 HUNG
SCREEN OPTIONS

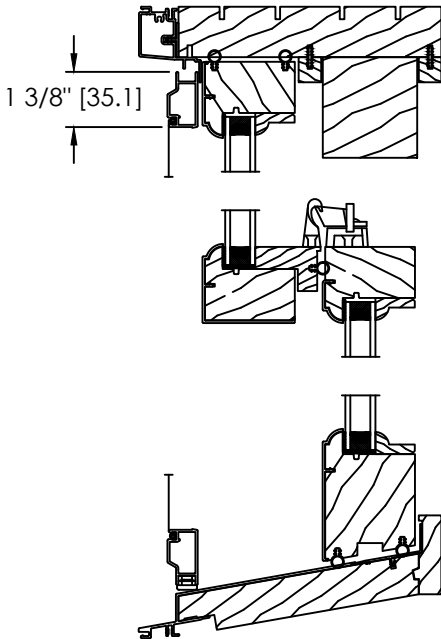
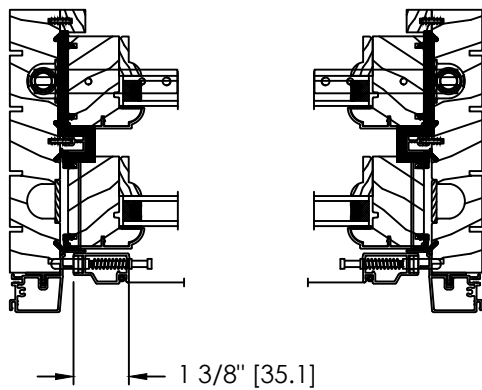


EXTRUDED SCREEN OPTION

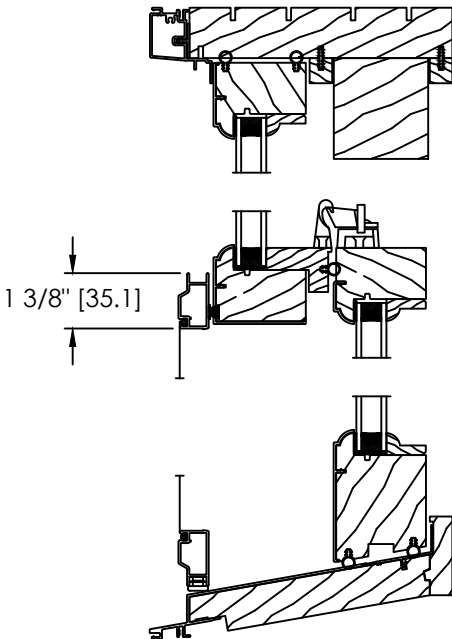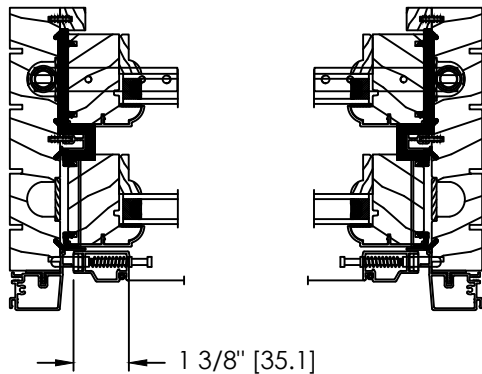

HALF EXTRUDED SCREEN OPTION



CLAD XL-200 HUNG
SCREEN OPTIONS

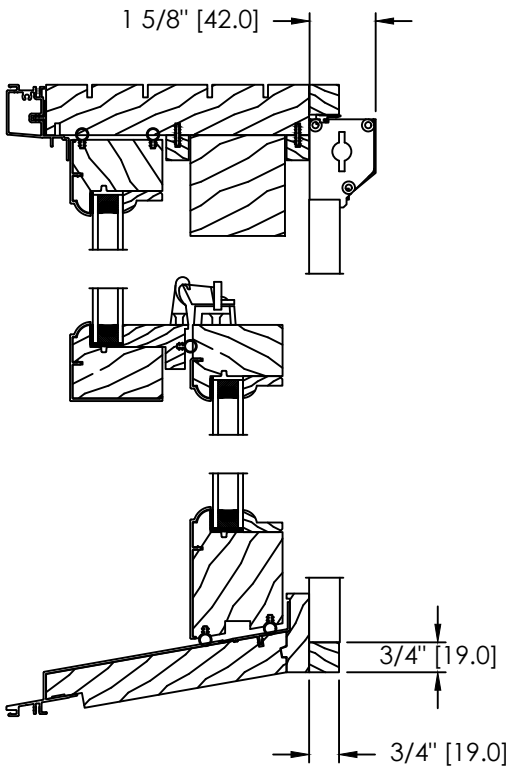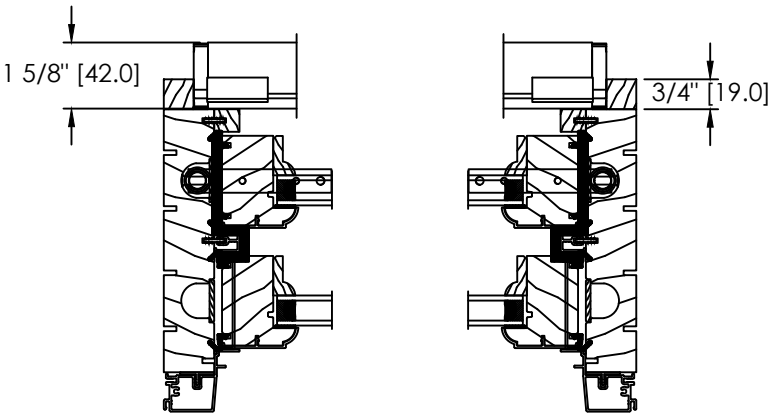



***THE POSITION OF THE SCREEN
CAN CHANGE ACCORDING TO TYPE OF HANDLE ***

RETRACTABLE SCREEN OPTION



CLAD XL-200 HUNG
SASH AND GLASS STOP OPTIONS

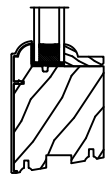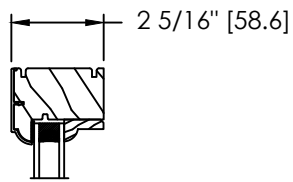



COLONIAL SASH & GLASS STOP

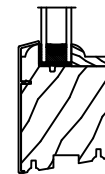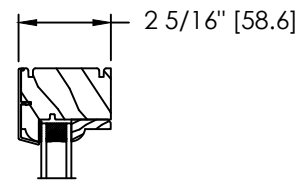



PUTTY GLAZE SASH & COLONIAL GLASS STOP

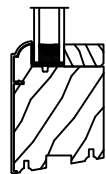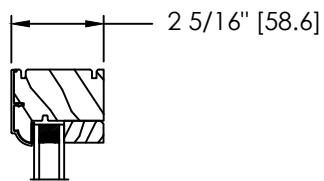



COLONIAL SASH & SQUARE GLASS STOP

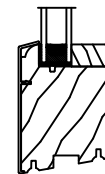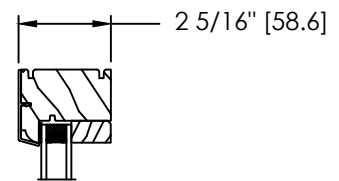

PUTTY GLAZE SASH & SQUARE GLASS STOP

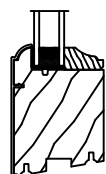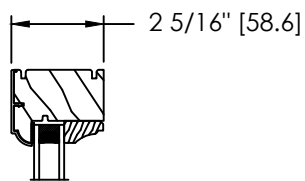


COLONIAL SASH & DAVIS GLASS STOP

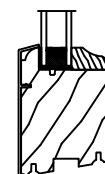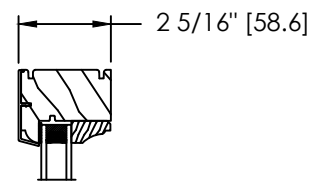


PUTTY GLAZE SASH & DAVIS GLASS STOP


CLAD XL-200 HUNG
HORIZONTAL MULLING OPTIONS

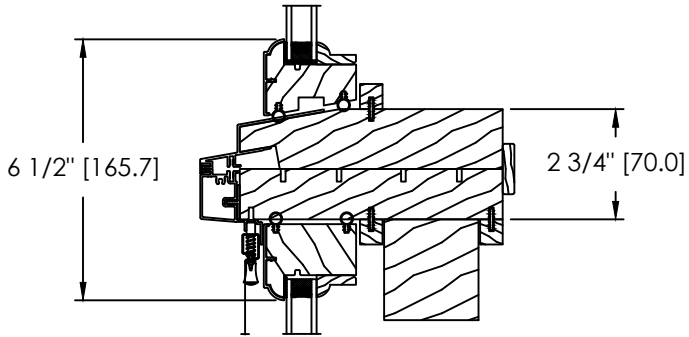


TRANSOM WITH SASH

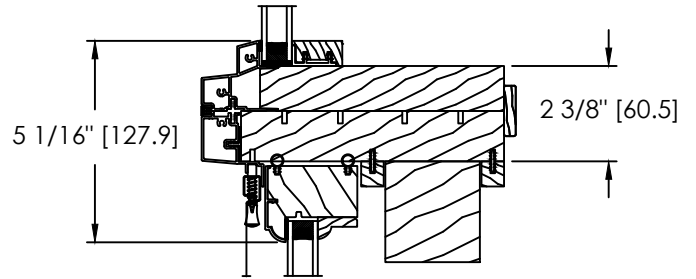


DIRECT SET TRANSOM

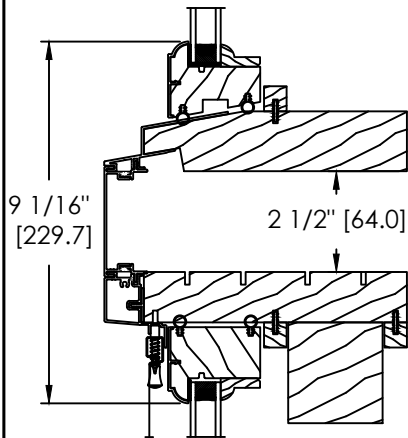

2 1/2" SPACE MULL OR STUD POCKET

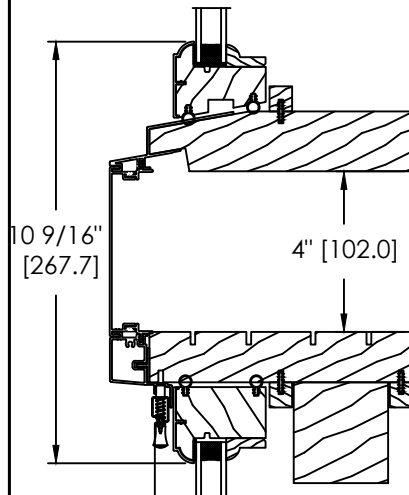


4" SPACE MULL OR STUD POCKET

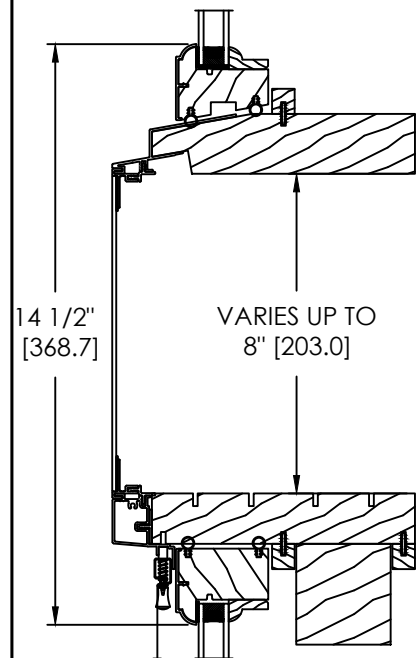


UP TO 8" SPACE MULL OR STUD POCKET


CLAD XL-200 HUNG
VERTICAL MULLING OPTIONS

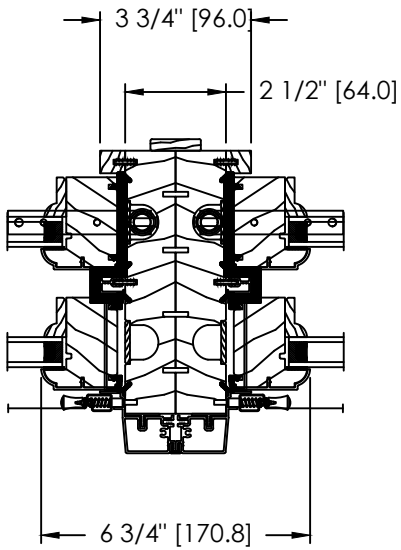


MODULAR

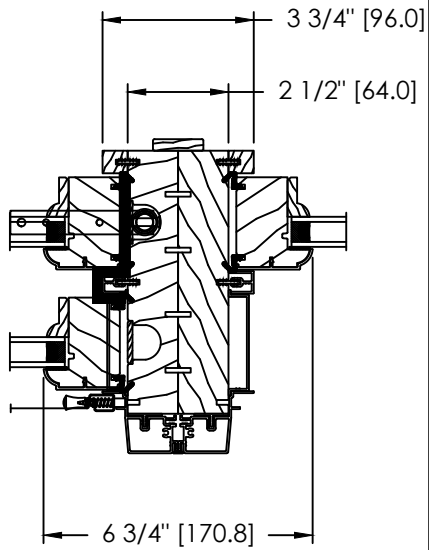


OPERATING WITH FIXED SASH
MODULAR MULL

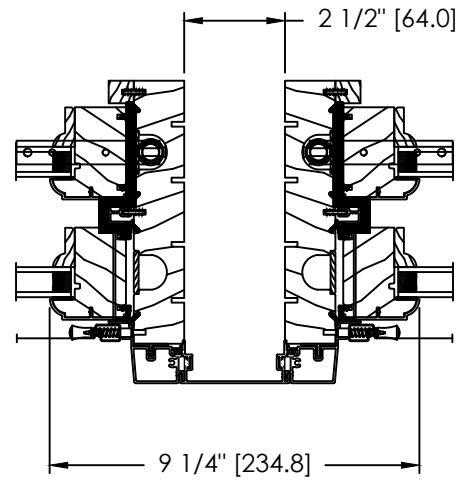

2 1/2" SPACE MULL OR STUD POCKET

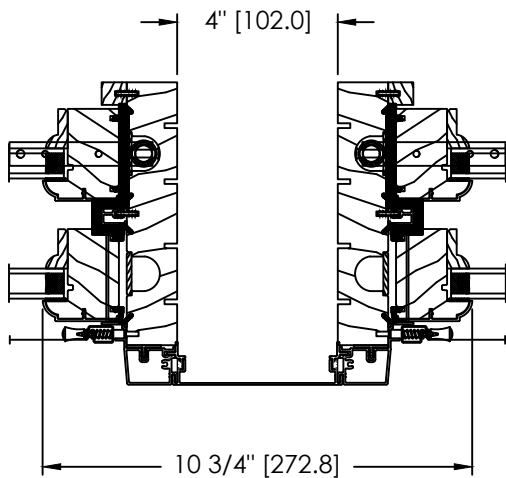


4" SPACE MULL OR STUD POCKET

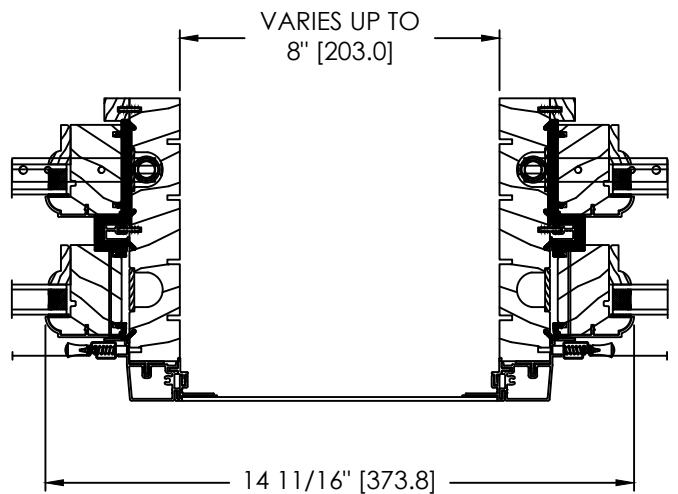


UP TO 8" SPACE MULL OR STUD POCKET


CLAD XL-200 HUNG
BAY AND BOW MULLING OPTIONS

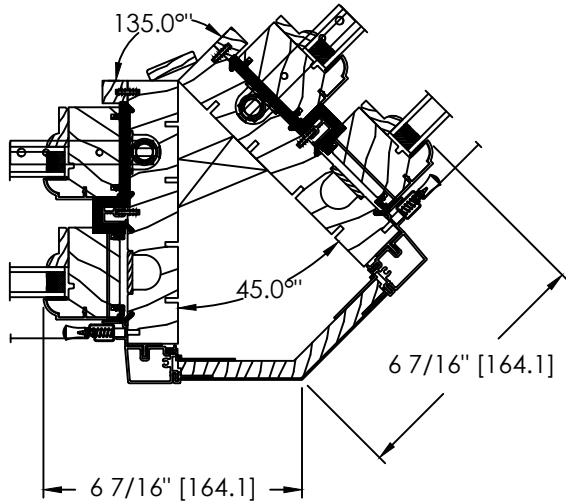


45°

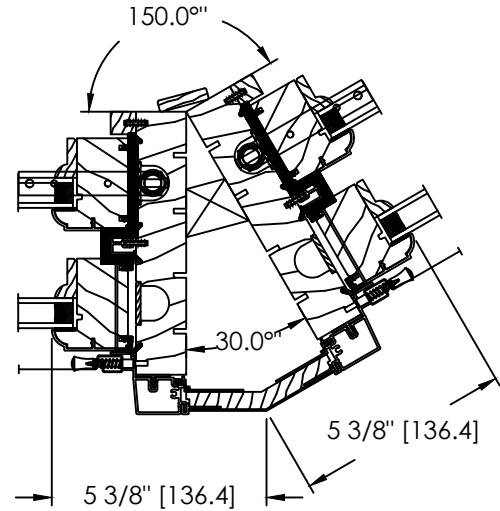

30°

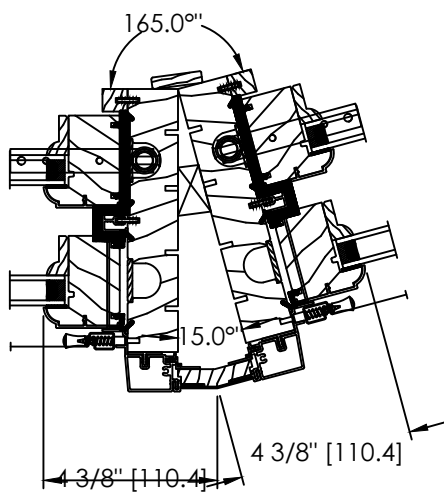

15°

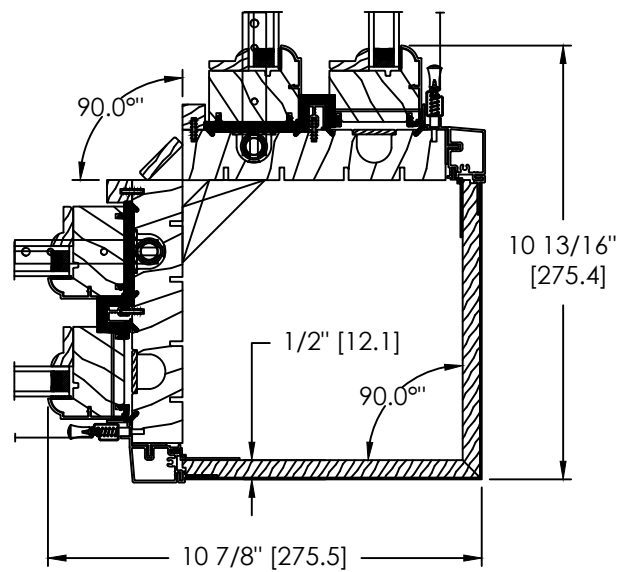

90°